


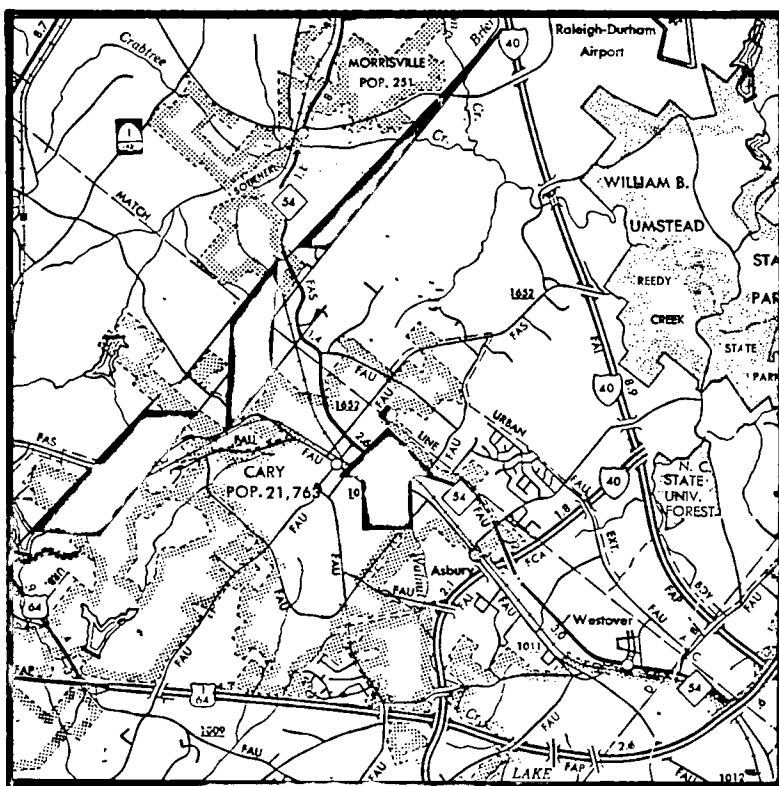

VICINITY MAP
NO SCALE

Certificate of approval and acceptance of dedications. I, Robert D. Ryan, the town clerk of Cary, North Carolina, do hereby certify that the Town of Cary approved this plat or map and accepted the dedication of the streets, easements, rights-of-way and public parks shown thereon, but assume no responsibility to open or maintain the same, until in the opinion of the governing body of the Town of Cary it is in the public interest to do so.


Date 6-1-1990
Town Clerk Robert D. Ryan

TOWN OF CARY
NORTH CAROLINA
DEPARTMENT OF PLANNING AND DEVELOPMENT

In accordance with the Subdivision Regulation of the Town of Cary, Section 79 (), I hereby certify that this plat has been approved for recording in the office of the county recorder.

Shirley S. Tapp 6-1-90
DIRECTOR DATE


I, Leonard H. Sullivan, Jr., do hereby certify that this plat was drawn under my supervision from an actual survey made under my supervision using references shown hereon; that the boundaries not surveyed are shown as broken lines plotted from information shown hereon; that the ratio of precision as calculated by latitudes and departures is 1: 10,000; that this plat was prepared in accordance with G. S. 47-30 as amended. Witness my original signature, registration number, and seal this 22nd day of May, A.D., 1990.

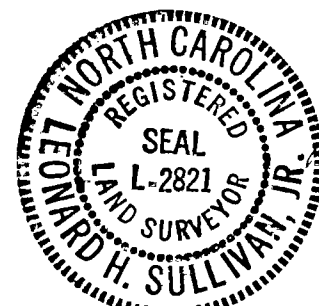

Leonard H. Sullivan, Jr.
Surveyor
L-2821
Registration Number

North Carolina, Wake County.

I, a Notary Public of the County and State aforesaid, certify that Leonard H. Sullivan, Jr., a Registered Land Surveyor, personally appeared before me this day and acknowledged the execution of the foregoing instrument. Witness my hand and official stamp or seal, this 22nd day of May, A.D., 1990.

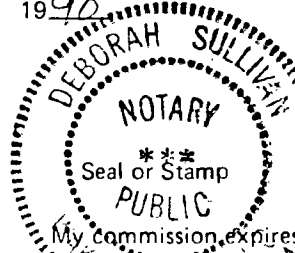

Deborah Sullivan
Notary Public
July 21, 1990


Certificate of ownership and dedication. This certifies that the undersigned is (are) the owner(s) of the property shown on this map, having acquired title thereto by deed(s) recorded in the office of the register of deeds of Wake County, North Carolina or otherwise as shown below and that by submission of this plat or map for approval, I/we do dedicate to the Town of Cary for public use all streets, easements, rights-of-way and parks shown thereon for all lawful purposes to which the town may devote or allow the same to be used and upon acceptance thereof and in accordance with all town policies, ordinances and regulations or conditions of the Town of Cary for the benefit of the public, said dedication shall be irrevocable (provided dedications of easements for storm drainage are not made to the Town of Cary but are irrevocably made to the subsequent owners of any and all properties shown hereon for their use and benefit subject to the conditions of (b), (c), (d), and (f) of Section 1 of the "town storm drainage policy" as the same may be from time to time amended). Book No. 2290, Page No. 588.

Signature(s) of Owner(s)
George H. Jordan III
President, Development Company Inc.

- LEGEND
- Existing Iron Pipe
 - Iron Pipe Set (Unless otherwise designated)
 - Existing Concrete Monument
 - Concrete Monument Set

Zone P.U.D.
Tax Parcel 22-10

RECORDED WAKE COUNTY BOOK 1990 PAGE 594

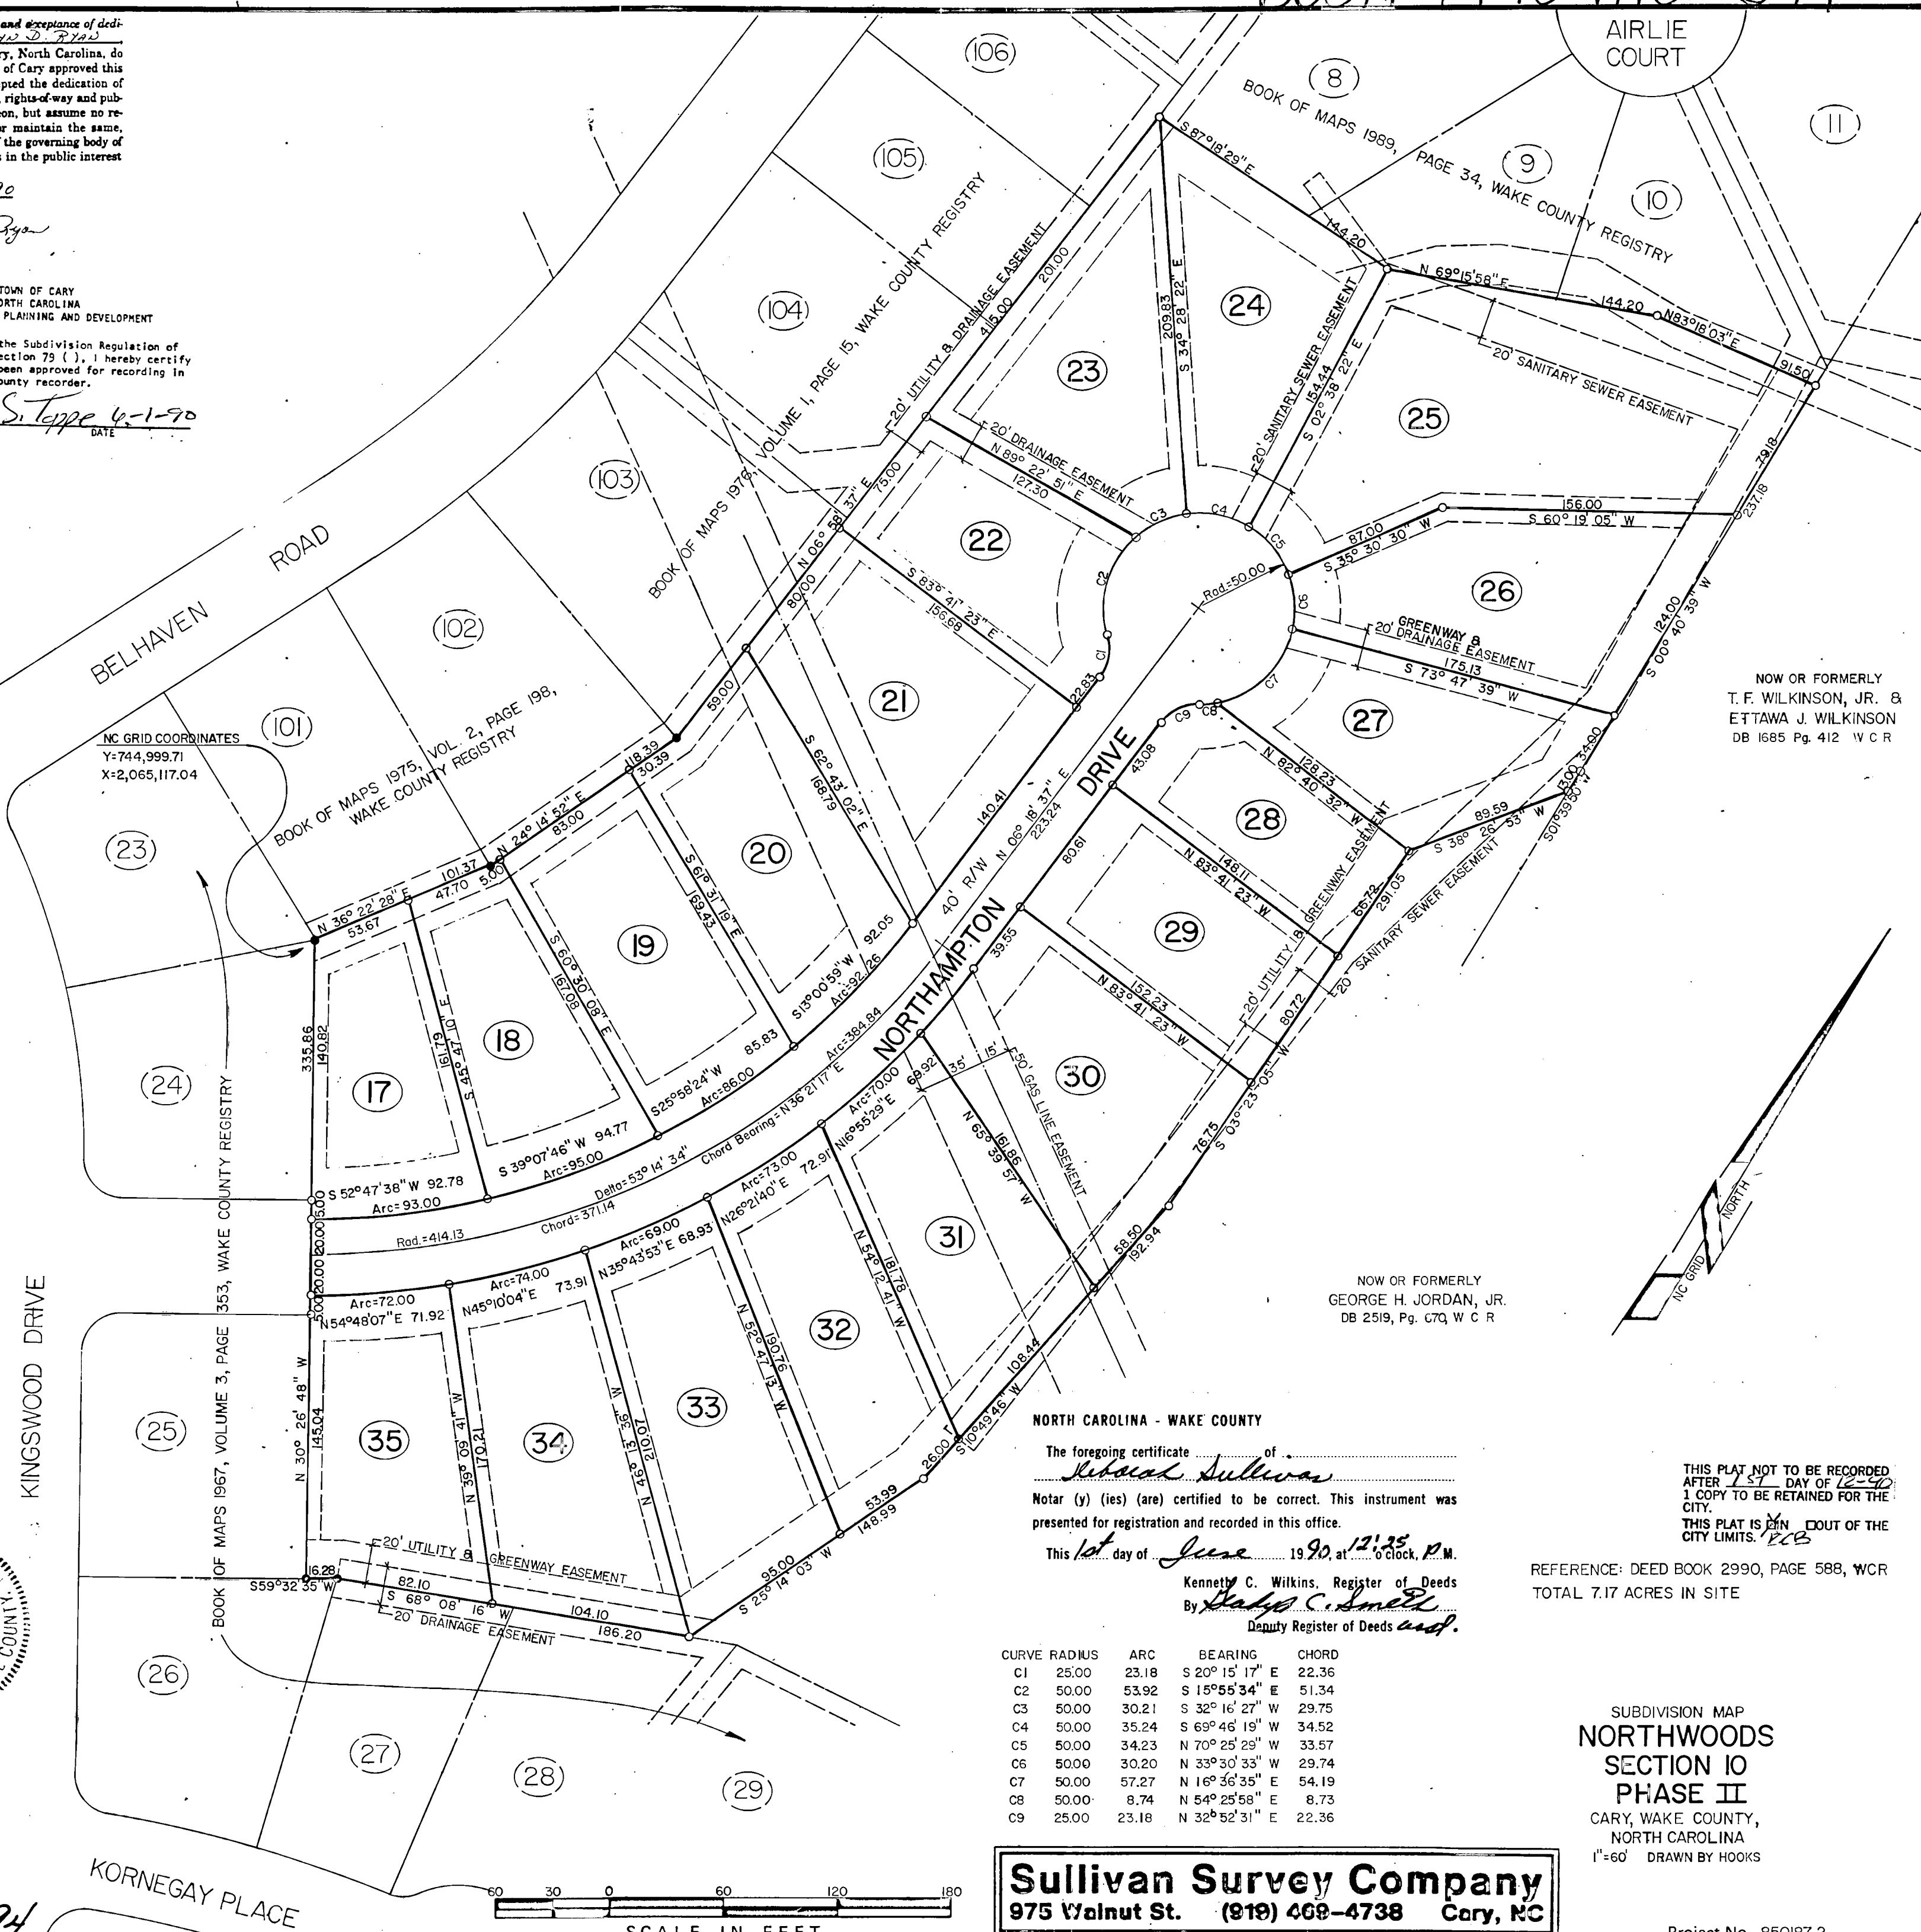

NOW OR FORMERLY
T. F. WILKINSON, JR. &
ETAWA J. WILKINSON
DB 1685 Pg. 412 W C R

NOW OR FORMERLY
GEORGE H. JORDAN, JR.
DB 2519, Pg. 670 W C R

NORTH CAROLINA - WAKE COUNTY

The foregoing certificate of Leonard H. Sullivan, Jr.
Notar (y) (ies) (are) certified to be correct. This instrument was presented for registration and recorded in this office.

This 1st day of June, 1990, at 12:35 o'clock, P.M.

Kenneth S. Wilkins, Register of Deeds
By Deborah C. Smith
Deputy Register of Deeds

CURVE	RADIUS	ARC	BEARING	CHORD
C1	25.00	23.18	S 20° 15' 17" E	22.36
C2	50.00	53.92	S 15° 55' 34" E	51.34
C3	50.00	30.21	S 32° 16' 27" W	29.75
C4	50.00	35.24	S 69° 46' 15" W	34.52
C5	50.00	34.23	N 70° 25' 29" W	33.57
C6	50.00	30.20	N 33° 30' 33" W	29.74
C7	50.00	57.27	N 16° 36' 35" E	54.19
C8	50.00	8.74	N 54° 25' 58" E	8.73
C9	25.00	23.18	N 32° 52' 31" E	22.36

THIS PLAT NOT TO BE RECORDED
AFTER 12:35 DAY OF June, 1990
1 COPY TO BE RETAINED FOR THE
CITY.
THIS PLAT IS IN OUT OF THE
CITY LIMITS. PCB

REFERENCE: DEED BOOK 2990, PAGE 588, WCR
TOTAL 7.17 ACRES IN SITE

SUBDIVISION MAP
NORTHWOODS
SECTION 10
PHASE II
CARY, WAKE COUNTY,
NORTH CAROLINA
1"=60' DRAWN BY HOOKS

Sullivan Survey Company
975 Walnut St. (919) 469-4738 Cary, NC