


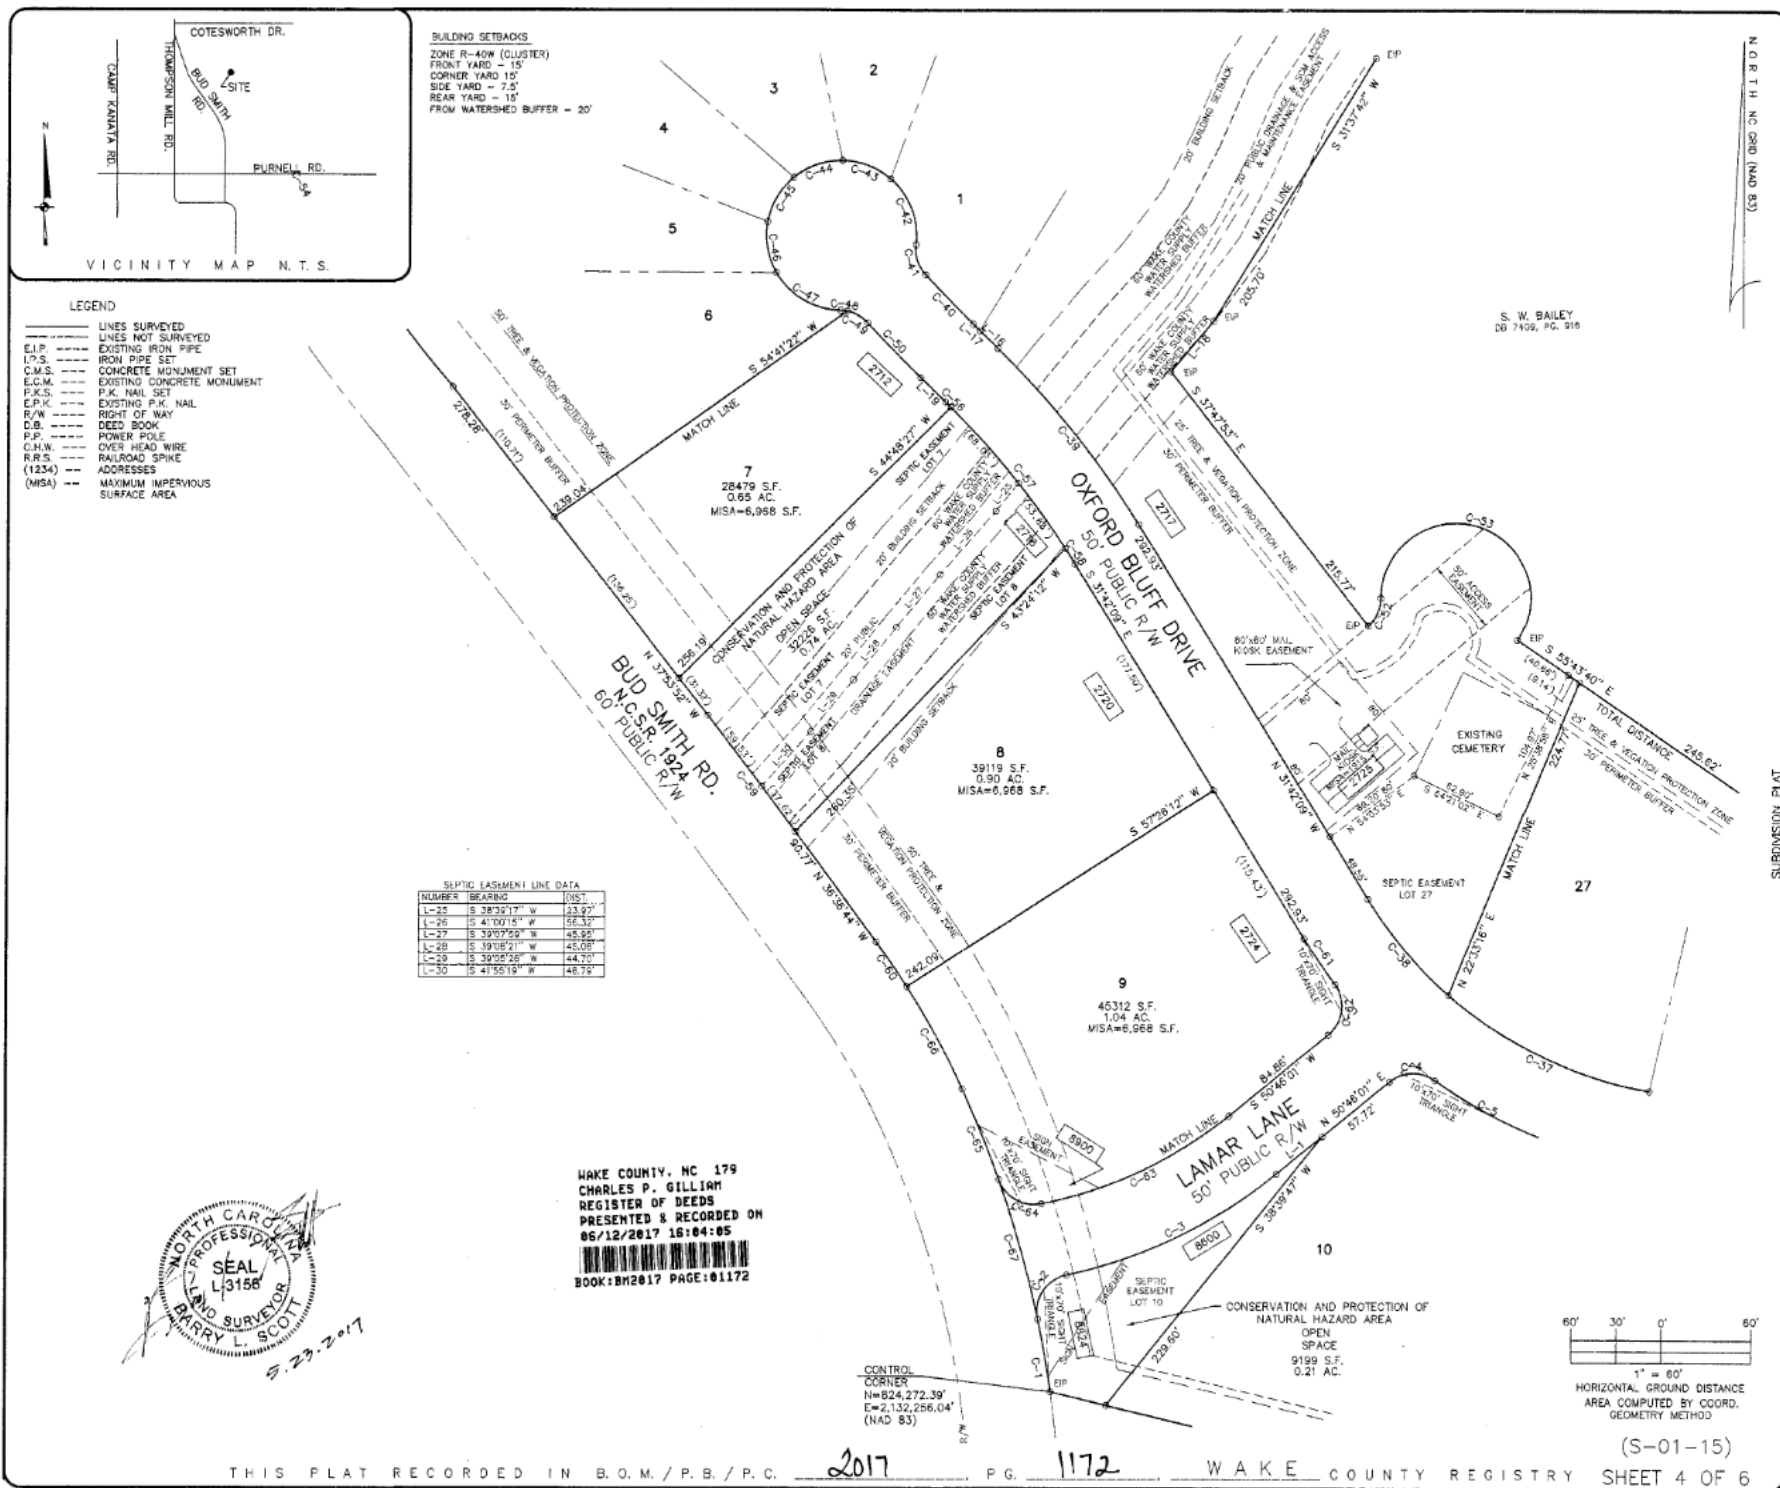

B. L. SCOTT
LAND SURVEYING
 PROFESSIONAL LAND SURVEYORS
 P. O. BOX 12443
 RALEIGH, NORTH CAROLINA 27602
 REG. NO. 00044-000000
 JOB NO. 16-07-03

OXFORD HILLS SUBDIVISION
CLUSTER
 PIN(S): 1832245793
 STATE OF NORTH CAROLINA, U.S.A.
 COUNTY: WAKE
 TAX MAP:
 ZONED: R40W
 TOWNSHIP: WAKE FOREST

DATE: 11-21-16
 FIELD BK: BLS
 SURVEYED BY: BLS
 REVISION:
 DATE: 04-24-17
 DATE: 05-01-17
 DATE: 05-17-17
 DATE: 05-23-17