
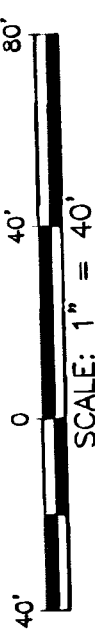


HENDERSON HINTON AND
FE, BLANCHARD W. HINTON
D.B. 3403 PG. 723
B.M. 1942 PG. 114
P/N: Q750.01-17-0946

LISA L. MCKINNIE
D.B. 8579 PG. 490
B.M. 1942 PG. 114
P.N.: 0750.01-08-8040

HELLEN F. EDWARDS
D.B. 1797 PG. 60
B.M. 1942 PG. 114
B.N. 0750 01-08-6082

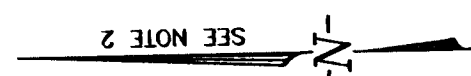

BOOK:BM2013 PAGE:00069

WAKE COUNTY, NC 218
LAURA M RIDDICK
REGISTER OF DEEDS
PRESENTED & RECORDED ON
01/17/2013 AT 11:25:45

WITHERS & RAVENEL
ENGINEERS | PLANNERS | SURVEYORS

111 Mackenran Drive Cary, North Carolina 27511 www.withersravenel.com
tel: 919-469-3340 Corporate License #C-832

MAJOR SUBDIVISION FINAL PLAT FOR

OWNER: ASHTON RALEIGH RESIDENTIAL, L.L.C.

NORTH CAROLINA

AT OF SUR

PLAT OF SURVEY

[illegible]

DATE: 12/21/12	SCALE: 1" = 40'
DRAWN: MED	CHECKED: MED

SHEET:
2 OF 3

CAD FILE:
BD_12166B

PROJECT NO:

21000298

RECORDED IN BOOK OF MAPS 2013, PAGE 69, WAKE COUNTY

LOT #	AREA
131	2,967 AC
132	1,543 AC
133	1,543 AC
134	1,543 AC
135	1,543 AC
136	1,543 AC
137	3,369 AC
138	1,533 AC
139	1,533 AC
140	1,544 AC
141	1,544 AC
142	2,517 AC
143	1,544 AC
144	1,560 AC
145	1,564 AC
146	3,316 AC
147	1,710 AC
148	1,710 AC
149	2,706 AC
151	1,833 AC
152	1,833 AC
153	1,833 AC
154	1,833 AC
155	2,814 AC
156	3,250 AC
159	1,520 AC
160	1,520 AC
161	1,520 AC
162	2,518 AC
163	2,518 AC
164	1,860 AC
165	1,860 AC
166	1,860 AC
167	1,860 AC
168	3,344 AC
170	2,002 AC
171	2,002 AC
172	1,973 AC
173	1,973 AC
174	2,650 AC
175	1,860 AC
176	1,860 AC
177	1,860 AC
178	1,860 AC
179	2,890 AC