

| CURVE | DELTA      | RADIUS | ARC LENGTH | CHORD BEARING | CHORD  |
|-------|------------|--------|------------|---------------|--------|
| C1    | 14°03'07"  | 272.50 | 66.83      | S11°04'00"W   | 66.66  |
| C2    | 16°08'20"  | 272.50 | 76.76      | S04°01'43"E   | 76.50  |
| C3    | 13°39'22"  | 272.50 | 64.95      | S18°55'34"E   | 64.79  |
| C4    | 13°18'35"  | 272.50 | 63.30      | S32°24'33"E   | 63.16  |
| C5    | 17°51'44"  | 272.50 | 84.95      | S47°59'42"E   | 84.61  |
| C6    | 104°58'21" | 20.00  | 36.64      | N70°35'15"E   | 31.73  |
| C7    | 39°52'36"  | 35.00  | 24.36      | N01°50'13"W   | 23.87  |
| C8    | 04°10'19"  | 35.00  | 2.55       | N23°51'41"W   | 2.55   |
| C9    | 48°01'07"  | 45.00  | 37.71      | S01°56'17"E   | 36.62  |
| C10   | 43°07'21"  | 45.00  | 33.87      | S43°37'57"W   | 33.07  |
| C11   | 34°51'03"  | 45.00  | 27.37      | S82°37'09"W   | 26.95  |
| C12   | 36°00'00"  | 45.00  | 28.27      | N61°57'20"W   | 27.81  |
| C13   | 26°30'53"  | 45.00  | 20.82      | N30°41'53"W   | 20.64  |
| C14   | 79°35'26"  | 45.00  | 62.51      | N22°21'17"E   | 57.60  |
| C15   | 44°02'55"  | 35.00  | 26.91      | S40°07'32"W   | 26.25  |
| C16   | 91°32'16"  | 20.00  | 31.95      | S27°40'03"E   | 28.66  |
| C17   | 68°13'59"  | 20.00  | 24.17      | S71°56'48"W   | 22.72  |
| C18   | 02°57'42"  | 175.00 | 9.05       | N38°48'41"E   | 9.05   |
| C19   | 60°56'12"  | 34.86  | 37.18      | S09°51'38"W   | 35.46  |
| C20   | 03°24'32"  | 45.00  | 2.68       | N18°51'57"W   | 2.68   |
| C21   | 52°45'17"  | 45.00  | 41.43      | N09°12'58"E   | 39.99  |
| C22   | 44°58'11"  | 45.00  | 35.32      | N58°04'42"E   | 34.42  |
| C23   | 65°02'00"  | 45.00  | 51.08      | S66°55'12"E   | 48.38  |
| C24   | 23°21'50"  | 35.00  | 14.27      | N46°05'07"W   | 14.17  |
| C25   | 37°28'55"  | 35.00  | 22.91      | N76°31'00"W   | 22.50  |
| C26   | 07°32'52"  | 175.00 | 23.05      | N88°30'29"E   | 23.04  |
| C46   | 12°35'53"  | 225.00 | 49.47      | N85°58'58"E   | 49.37  |
| C47   | 83°14'27"  | 20.00  | 29.06      | N38°03'49"E   | 26.57  |
| C48   | 19°03'53"  | 327.50 | 108.97     | S05°58'32"W   | 108.47 |
| C49   | 07°41'57"  | 275.00 | 36.95      | N88°25'57"E   | 36.92  |
| C50   | 05°06'25"  | 275.00 | 24.51      | N82°01'46"E   | 24.50  |
| C51   | 82°05'08"  | 20.00  | 28.65      | N59°28'53"W   | 26.26  |
| C52   | 15°17'43"  | 327.50 | 87.43      | S28°05'10"E   | 87.17  |
| C53   | 04°52'39"  | 327.50 | 27.88      | S36°10'21"E   | 27.87  |
| C54   | 19°29'05"  | 327.50 | 111.37     | S48°21'13"E   | 110.84 |
| C55   | 107°22'53" | 20.00  | 37.48      | N04°24'19"W   | 32.23  |
| C56   | 42°59'47"  | 125.00 | 93.80      | N70°47'01"E   | 91.62  |


## LANDINGS AT NEUSE CROSSINGS SUBDIVISION PHASE 1

15 MAY 2004  
WAKE FOREST TOWNSHIP WAKE COUNTY NORTH CAROLINA




P.O. BOX 1618  
Wake Forest, NC 27588  
(919) 556-7903

S-14-03  
BA035878  
RECORDED IN  
BOOK OF MAPS 2004  
PAGE 2155  
WAKE COUNTY REGISTRY

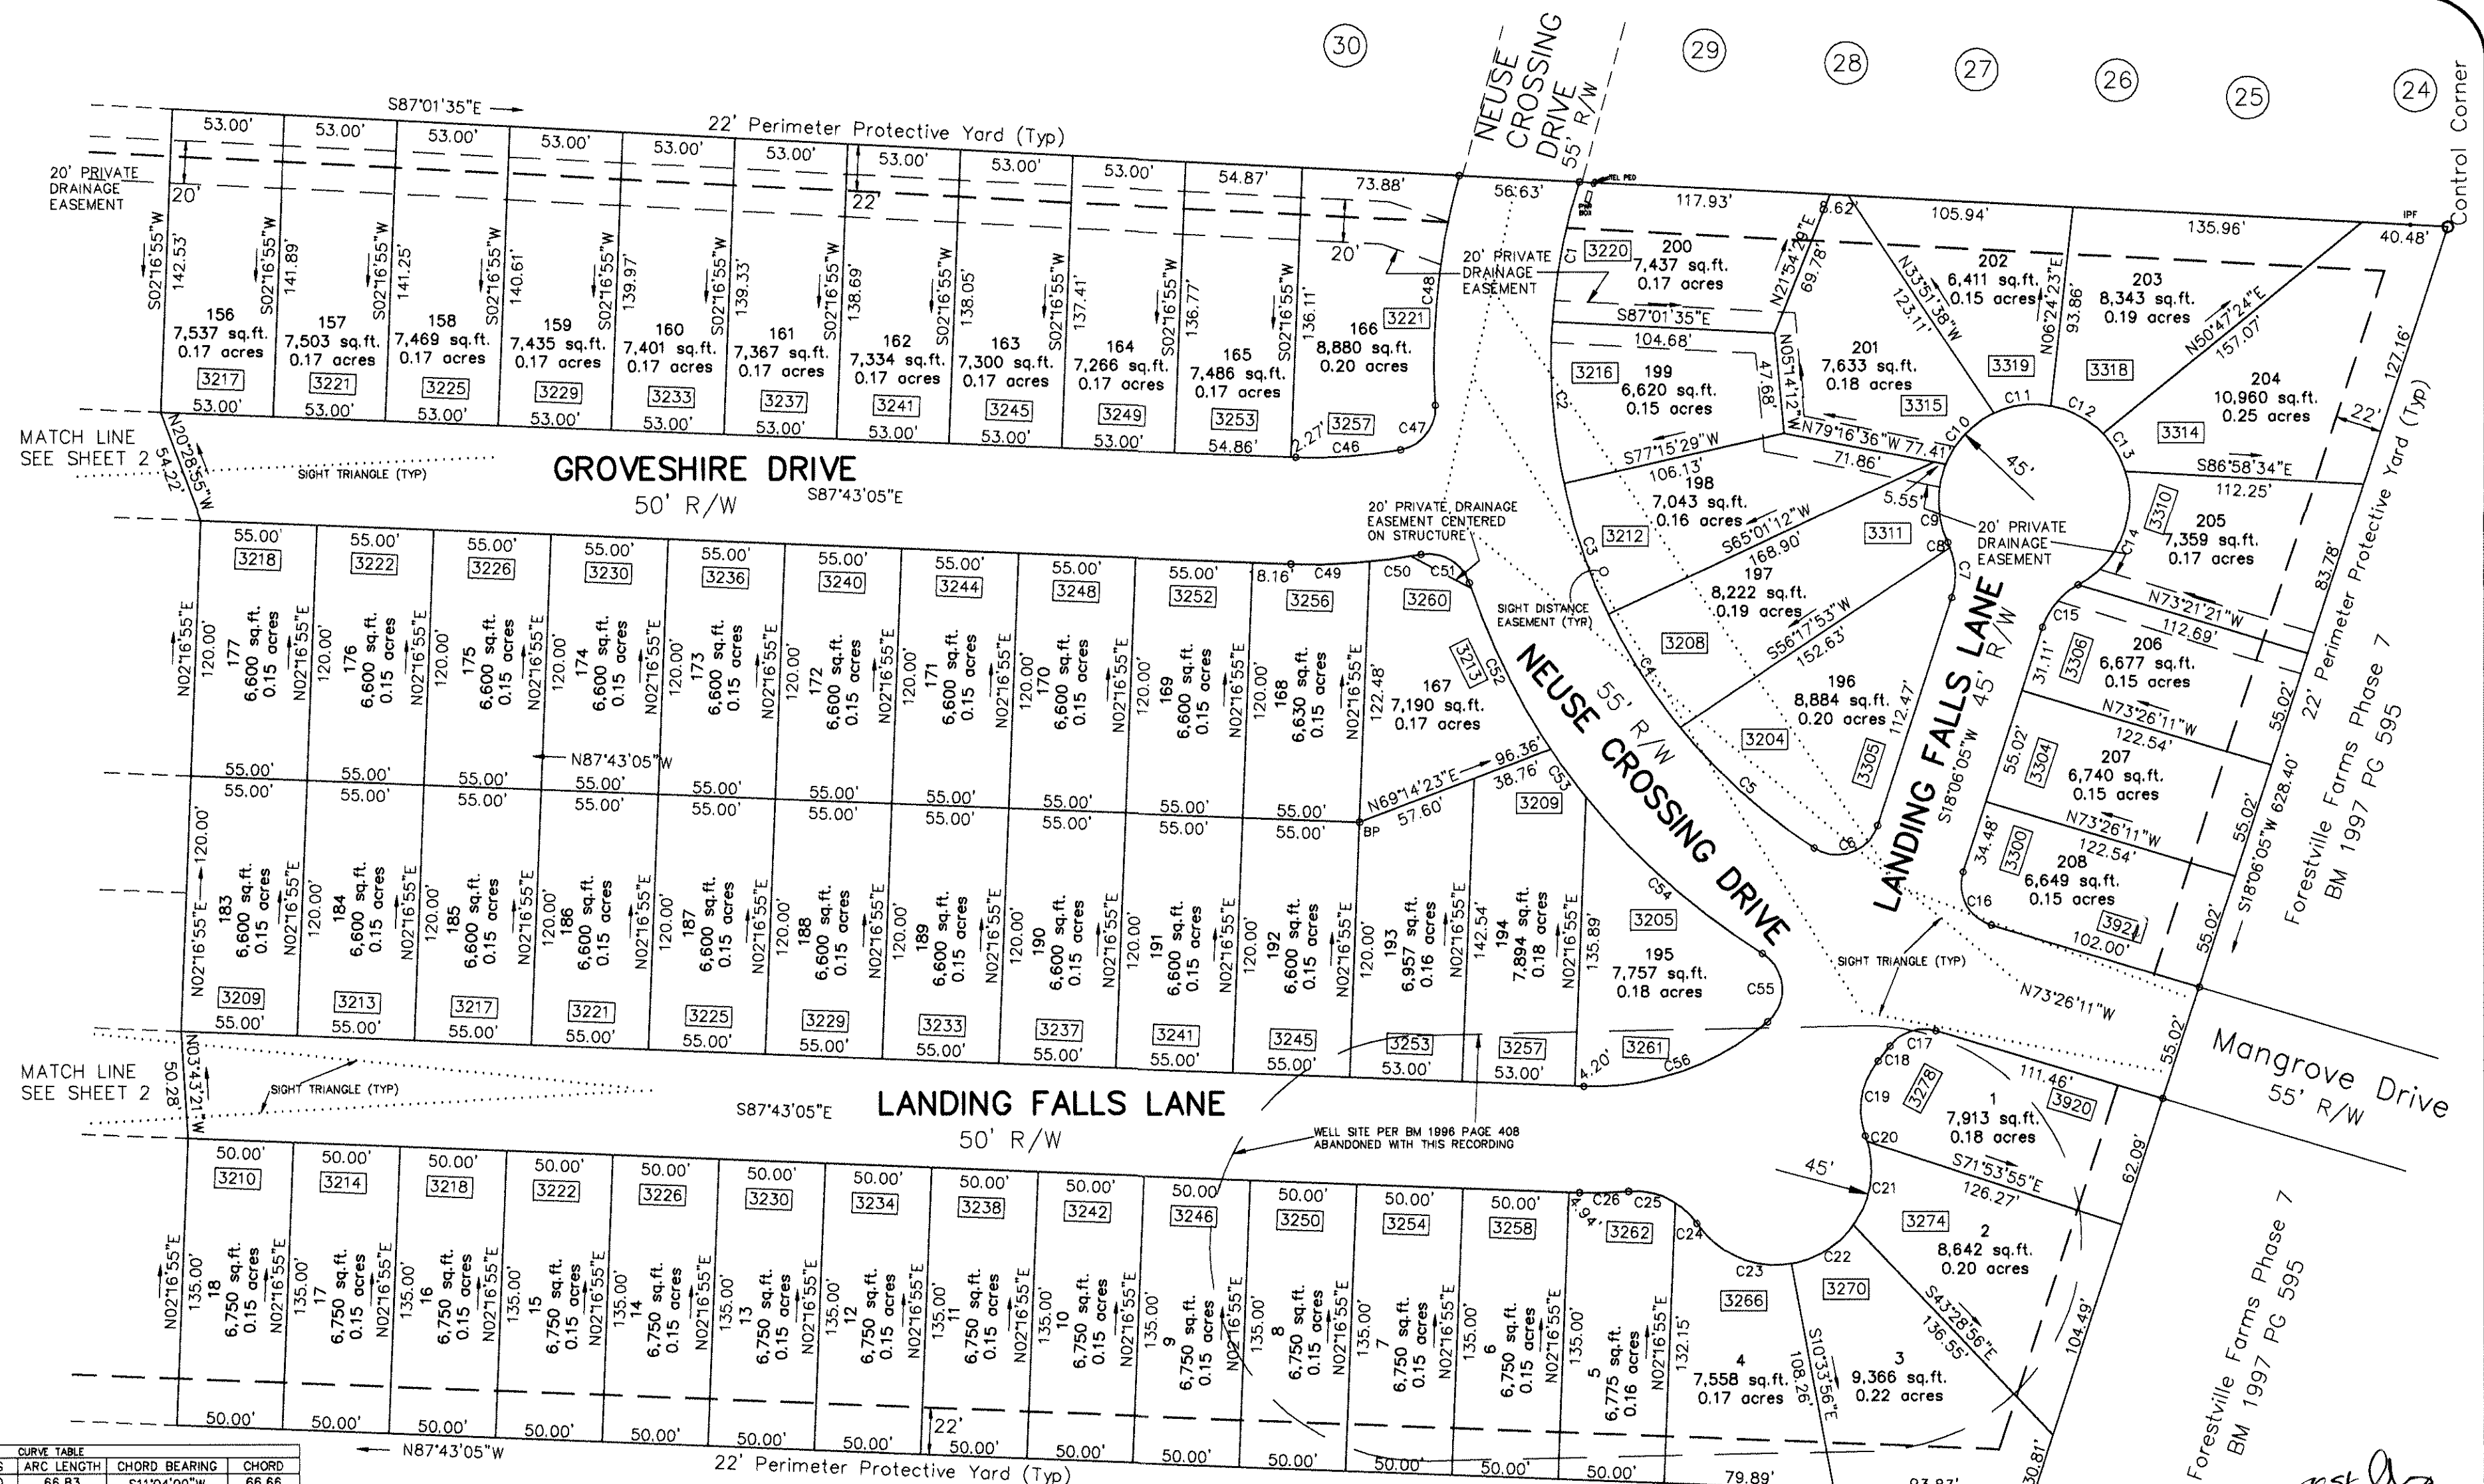

WAKE COUNTY, NC 426  
LAURA M RIDDICK  
REGISTER OF DEEDS  
PRESENTED & RECORDED ON  
11/17/2004 AT 14:11:08

BOOK: BM2004 PAGE: 02155  
GRAPHIC SCALE

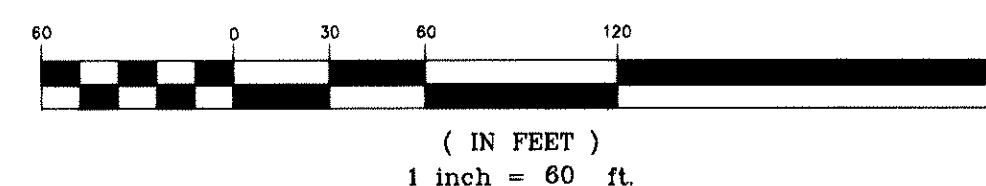

SHEET 1 OF 4  
THIS SHEET TO BE USED IN CONJUNCTION  
WITH SHEETS 2 AND 3 AND IS NOT  
INTENDED TO STAND BY ITSELF

