

STATE OF NORTH CAROLINA - COUNTY OF WAKE

**Patrick Reidy** REVIEW OFFICER OF THE TOWN OF WAKE FOREST. CERTIFY THAT THE MAP OR PLAN TO WHICH THIS CERTIFICATION IS AFFIXED MEETS ALL STATUTORY REQUIREMENTS FOR RECORDING.


5/30/20  
DATE REVIEW OFFICER

APPROVED FOR RECORDING BY THE TOWN OF WAKE FOREST

5.28.2020  
DATE ADMINISTRATOR



05-06-20

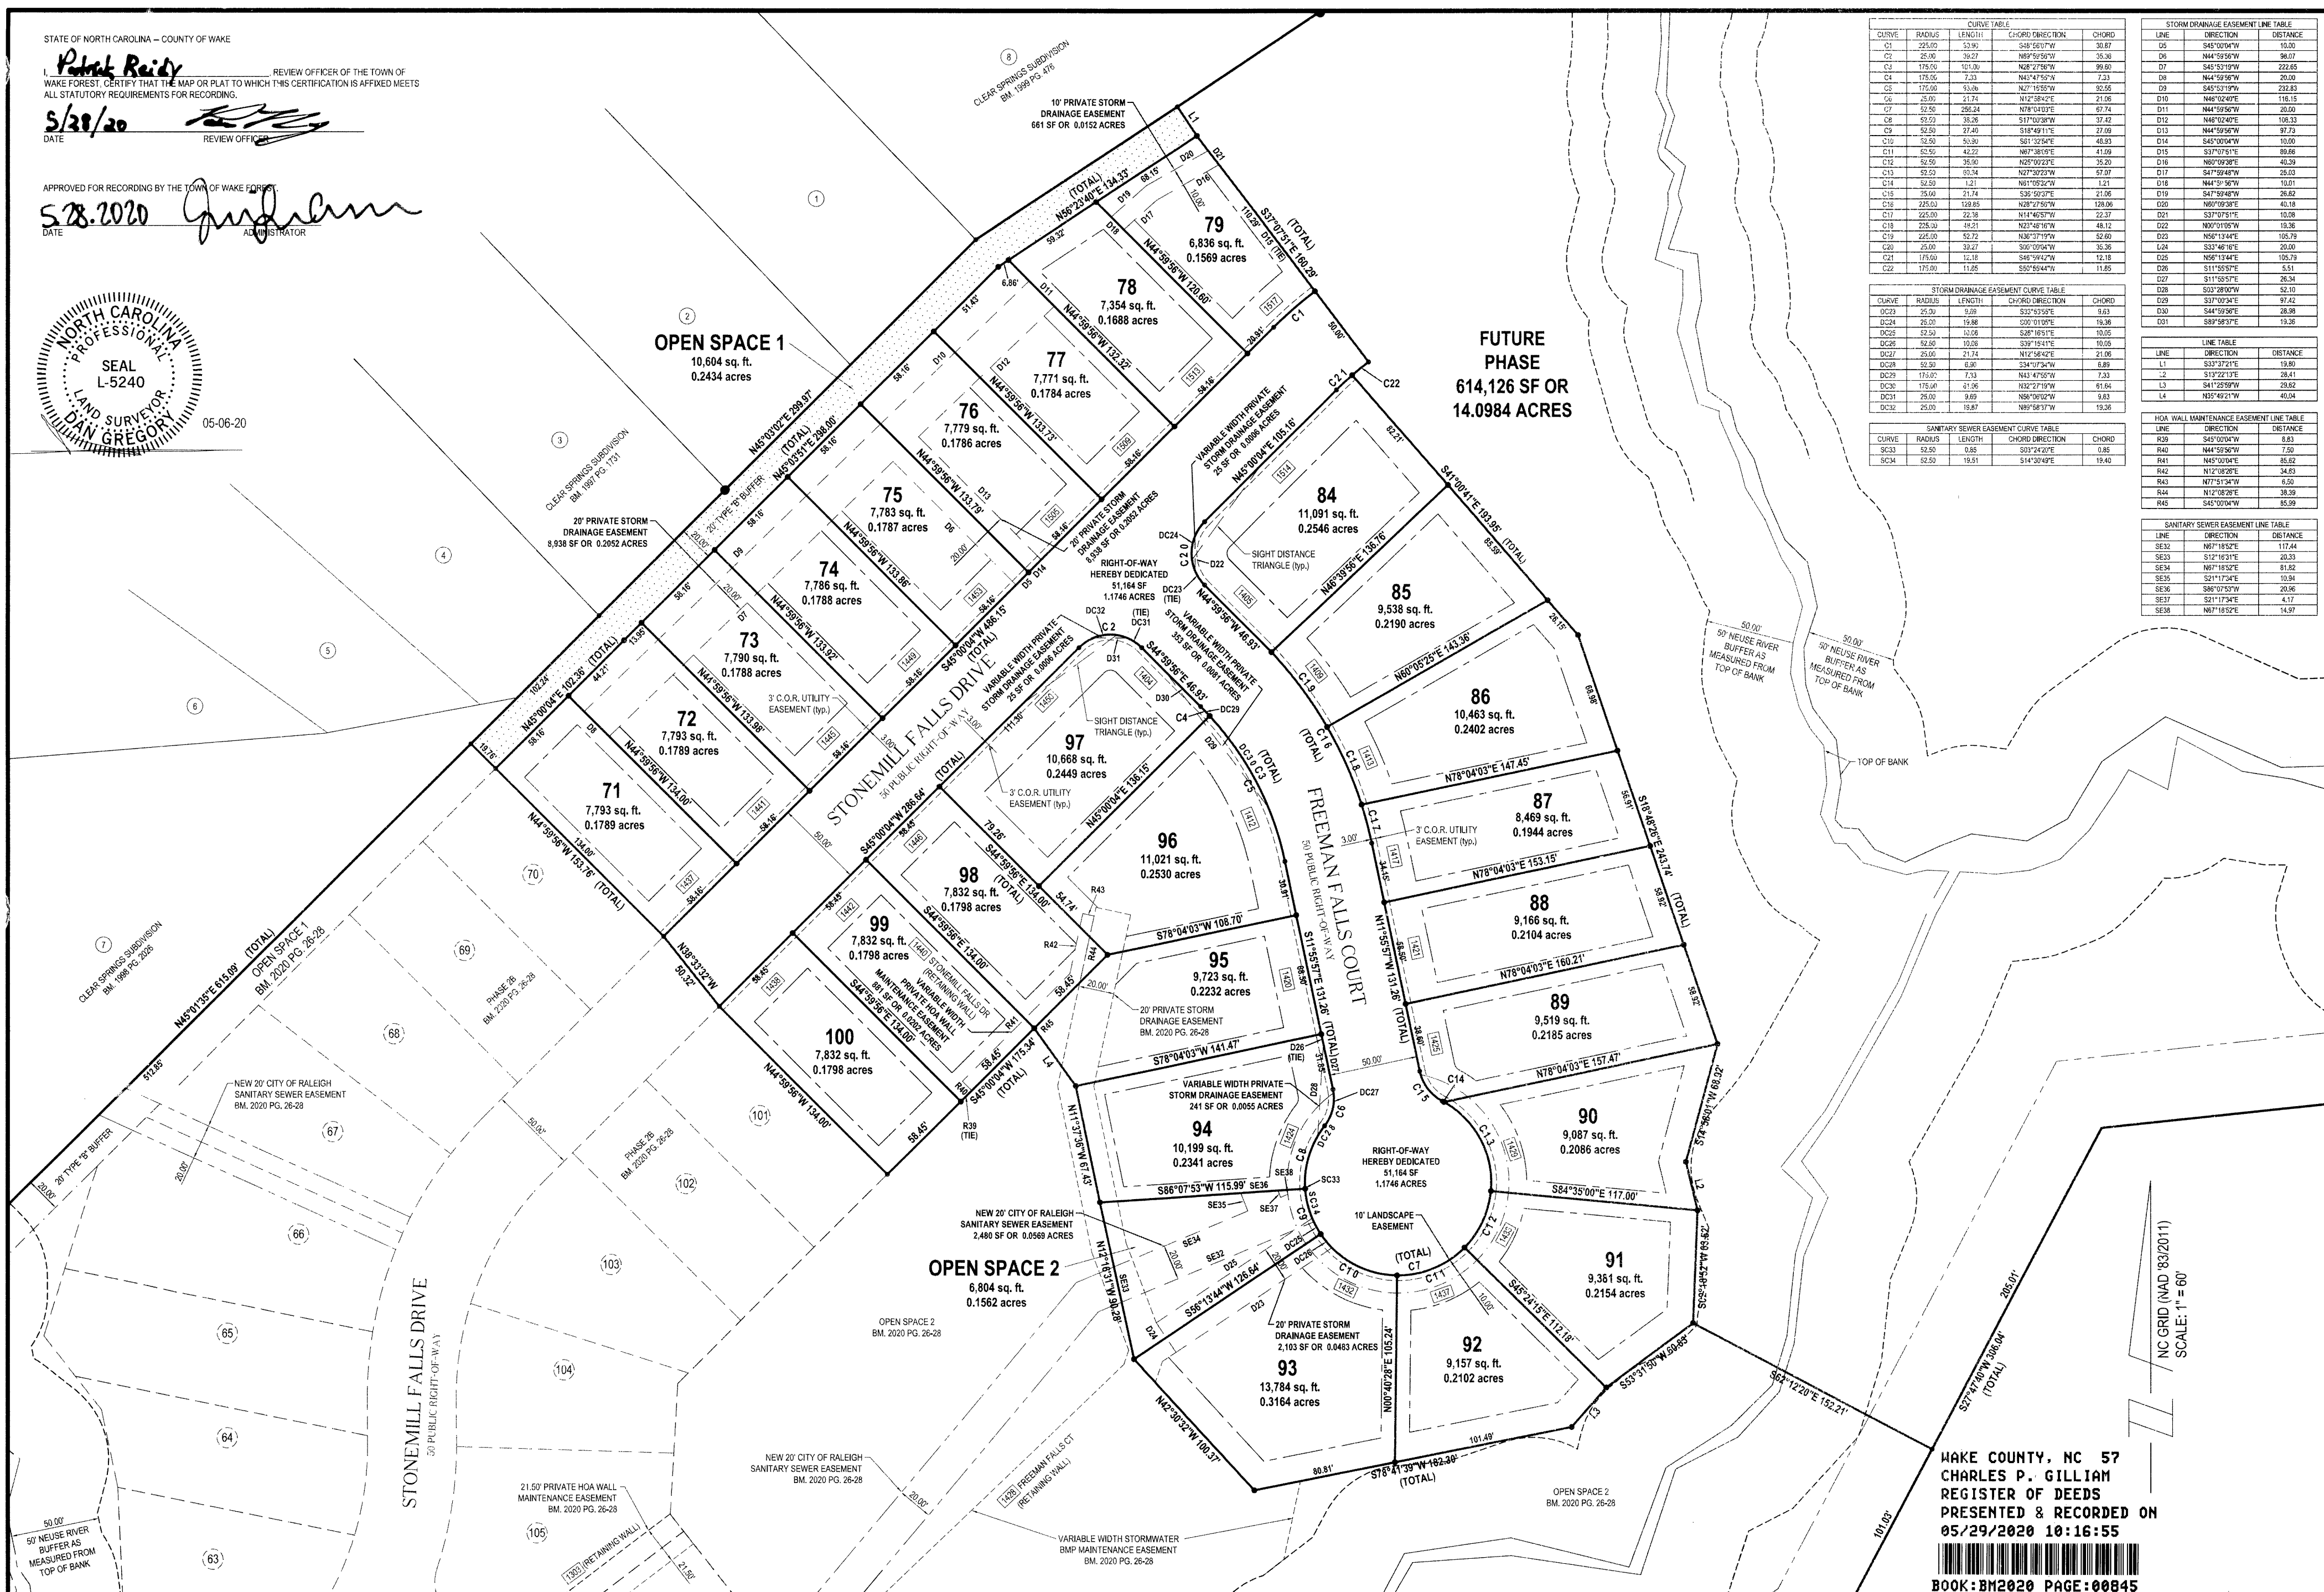

| CURVE | RADIUS | LENGTH | CHORD DIRECTION | CHORD  |
|-------|--------|--------|-----------------|--------|
| C1    | 225.00 | 53.90  | S43°50'04"W     | 38.87  |
| C2    | 25.00  | 38.27  | N89°59'59"W     | 35.38  |
| C3    | 178.00 | 101.00 | N28°47'56"W     | 99.80  |
| C4    | 175.00 | 7.33   | N44°49'52"W     | 7.33   |
| C5    | 175.00 | 93.86  | N12°15'58"W     | 92.55  |
| C6    | 25.00  | 21.74  | N12°58'42"E     | 21.06  |
| C7    | 52.50  | 256.24 | N78°04'03"E     | 67.74  |
| C8    | 52.50  | 38.26  | S17°02'38"W     | 37.42  |
| C9    | 52.50  | 27.40  | S19°49'11"E     | 27.06  |
| C10   | 52.50  | 50.90  | S21°32'54"E     | 48.93  |
| C11   | 52.50  | 42.22  | N07°38'09"E     | 41.69  |
| C12   | 52.50  | 35.00  | N27°02'22"E     | 35.20  |
| C13   | 52.50  | 103.34 | N27°02'22"W     | 97.07  |
| C14   | 52.50  | 1.21   | N51°05'32"W     | 1.21   |
| C15   | 35.00  | 21.74  | S36°50'27"E     | 21.06  |
| C16   | 225.00 | 128.85 | N28°47'56"W     | 128.06 |
| C17   | 225.00 | 22.38  | N14°46'37"W     | 22.37  |
| C18   | 225.00 | 48.21  | N23°48'16"W     | 48.12  |
| C19   | 225.00 | 52.72  | N36°37'19"W     | 52.60  |
| C20   | 25.00  | 38.27  | S00°00'00"W     | 38.26  |
| C21   | 175.00 | 12.18  | S45°59'59"W     | 12.18  |
| C22   | 175.00 | 11.85  | S50°59'44"W     | 11.85  |

| CURVE | RADIUS | LENGTH | CHORD DIRECTION | CHORD |
|-------|--------|--------|-----------------|-------|
| DC23  | 25.00  | 9.09   | S32°53'52"E     | 8.63  |
| DC24  | 25.00  | 19.88  | S20°01'05"E     | 18.36 |
| DC25  | 52.50  | 10.06  | S28°18'31"E     | 10.05 |
| DC26  | 52.50  | 10.06  | S30°15'11"E     | 10.06 |
| DC27  | 25.00  | 21.74  | N12°58'42"E     | 21.06 |
| DC28  | 52.50  | 6.80   | S34°03'34"W     | 6.89  |
| DC29  | 175.00 | 7.33   | N43°47'56"W     | 7.33  |
| DC30  | 175.00 | 91.06  | N23°17'09"W     | 87.64 |
| DC31  | 25.00  | 9.09   | N58°08'02"W     | 8.63  |
| DC32  | 25.00  | 19.87  | N89°58'37"W     | 19.38 |

| CURVE | RADIUS | LENGTH | CHORD DIRECTION | CHORD |
|-------|--------|--------|-----------------|-------|
| SC33  | 52.50  | 0.85   | S03°24'20"E     | 0.85  |
| SC34  | 52.50  | 19.51  | S14°30'49"E     | 19.40 |

| LINE | DIRECTION   | DISTANCE |
|------|-------------|----------|
| D5   | S43°50'04"W | 16.26    |
| D6   | N44°59'59"W | 58.07    |
| D7   | S45°51'09"W | 222.65   |
| D8   | N44°59'59"W | 20.00    |
| D9   | S45°51'09"W | 233.83   |
| D10  | N46°02'40"E | 116.15   |
| D11  | N44°59'59"W | 20.00    |
| D12  | N46°02'40"E | 168.33   |
| D13  | N44°59'59"W | 67.73    |
| D14  | S45°00'04"W | 10.00    |
| D15  | S37°07'51"E | 89.66    |
| D16  | N50°09'59"E | 40.50    |
| D17  | S47°59'49"W | 25.00    |
| D18  | N44°59'59"W | 10.01    |
| D19  | S47°59'49"W | 26.82    |
| D20  | N50°09'59"E | 40.18    |
| D21  | S37°07'51"E | 10.08    |
| D22  | N00°01'05"W | 18.36    |
| D23  | N56°13'44"E | 105.79   |
| D24  | S32°48'16"E | 20.00    |
| D25  | N50°13'44"E | 105.79   |
| D26  | S11°55'57"E | 5.51     |
| D27  | S11°55'57"E | 26.34    |
| D28  | S02°28'00"W | 52.10    |
| D29  | S37°07'51"E | 67.42    |
| D30  | S44°59'59"E | 28.39    |
| D31  | S89°58'37"E | 19.38    |

| LINE | DIRECTION   | DISTANCE |
|------|-------------|----------|
| L1   | S33°37'21"E | 19.80    |
| L2   | S19°22'33"E | 28.41    |
| L3   | S44°59'59"W | 20.00    |
| L4   | N35°42'21"W | 40.04    |

| LINE | DIRECTION   | DISTANCE |
|------|-------------|----------|
| R39  | S43°00'04"W | 8.83     |
| R40  | N44°59'59"W | 7.50     |
| R41  | N55°00'04"E | 85.82    |
| R42  | N12°08'02"E | 34.49    |
| R43  | N77°51'34"W | 9.50     |
| R44  | N12°08'02"E | 38.39    |
| R45  | S45°00'04"W | 85.99    |

| LINE | DIRECTION   | DISTANCE |
|------|-------------|----------|
| SE32 | N07°18'52"E | 117.44   |
| SE33 | S12°15'51"E | 20.33    |
| SE34 | N07°18'52"E | 81.82    |
| SE35 | S21°17'34"E | 10.94    |
| SE36 | S06°07'53"W | 20.46    |
| SE37 | S21°17'34"E | 4.17     |
| SE38 | N07°18'52"E | 14.97    |


WAKE COUNTY, NC 57  
CHARLES P. GILLIAM  
REGISTER OF DEEDS  
PRESENTED & RECORDED ON  
05/29/2020 10:16:55



BOOK: BM2020 PAGE: 00845

RECORDED IN  
BOOK OF MAPS 2020 PAGE 845

SCALE: 1" = 60'

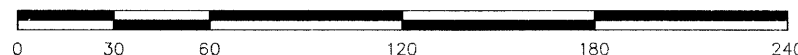

| REV. | DATE       | DESCRIPTION      | BY  |
|------|------------|------------------|-----|
| 2    | 05-04-2020 | TOWN COMMENTS #2 | ROB |
| 1    | 02-11-2020 | TOWN COMMENTS #1 | ROB |

B  
N  
K

BASS, NIXON & KENNEDY, INC.  
CONSULTING ENGINEERS

- 6310 CHAPEL HILL ROAD, SUITE 250  
RALEIGH, NORTH CAROLINA 27607
- TELEPHONE: (919)851-4422 OR (800)354-1879
- FAX: (919)851-8968
- CERTIFICATION NUMBERS: NCBELS (C-0110); NCBLA (C-0267)

|             |            |
|-------------|------------|
| SURVEYED BY | JM         |
| DRAWN BY    | ROB        |
| CHECKED BY  | DG         |
| DATE        | 01-13-2020 |

SUBDIVISION, OPEN SPACE & EASEMENT PLAT  
FOR  
STONEMILL FALLS SUBDIVISION  
PHASE 2B (LOTS 71-79, 84-100)

TOWN OF WAKE FOREST WAKE COUNTY NORTH CAROLINA

SHEET  
2  
OF  
2