
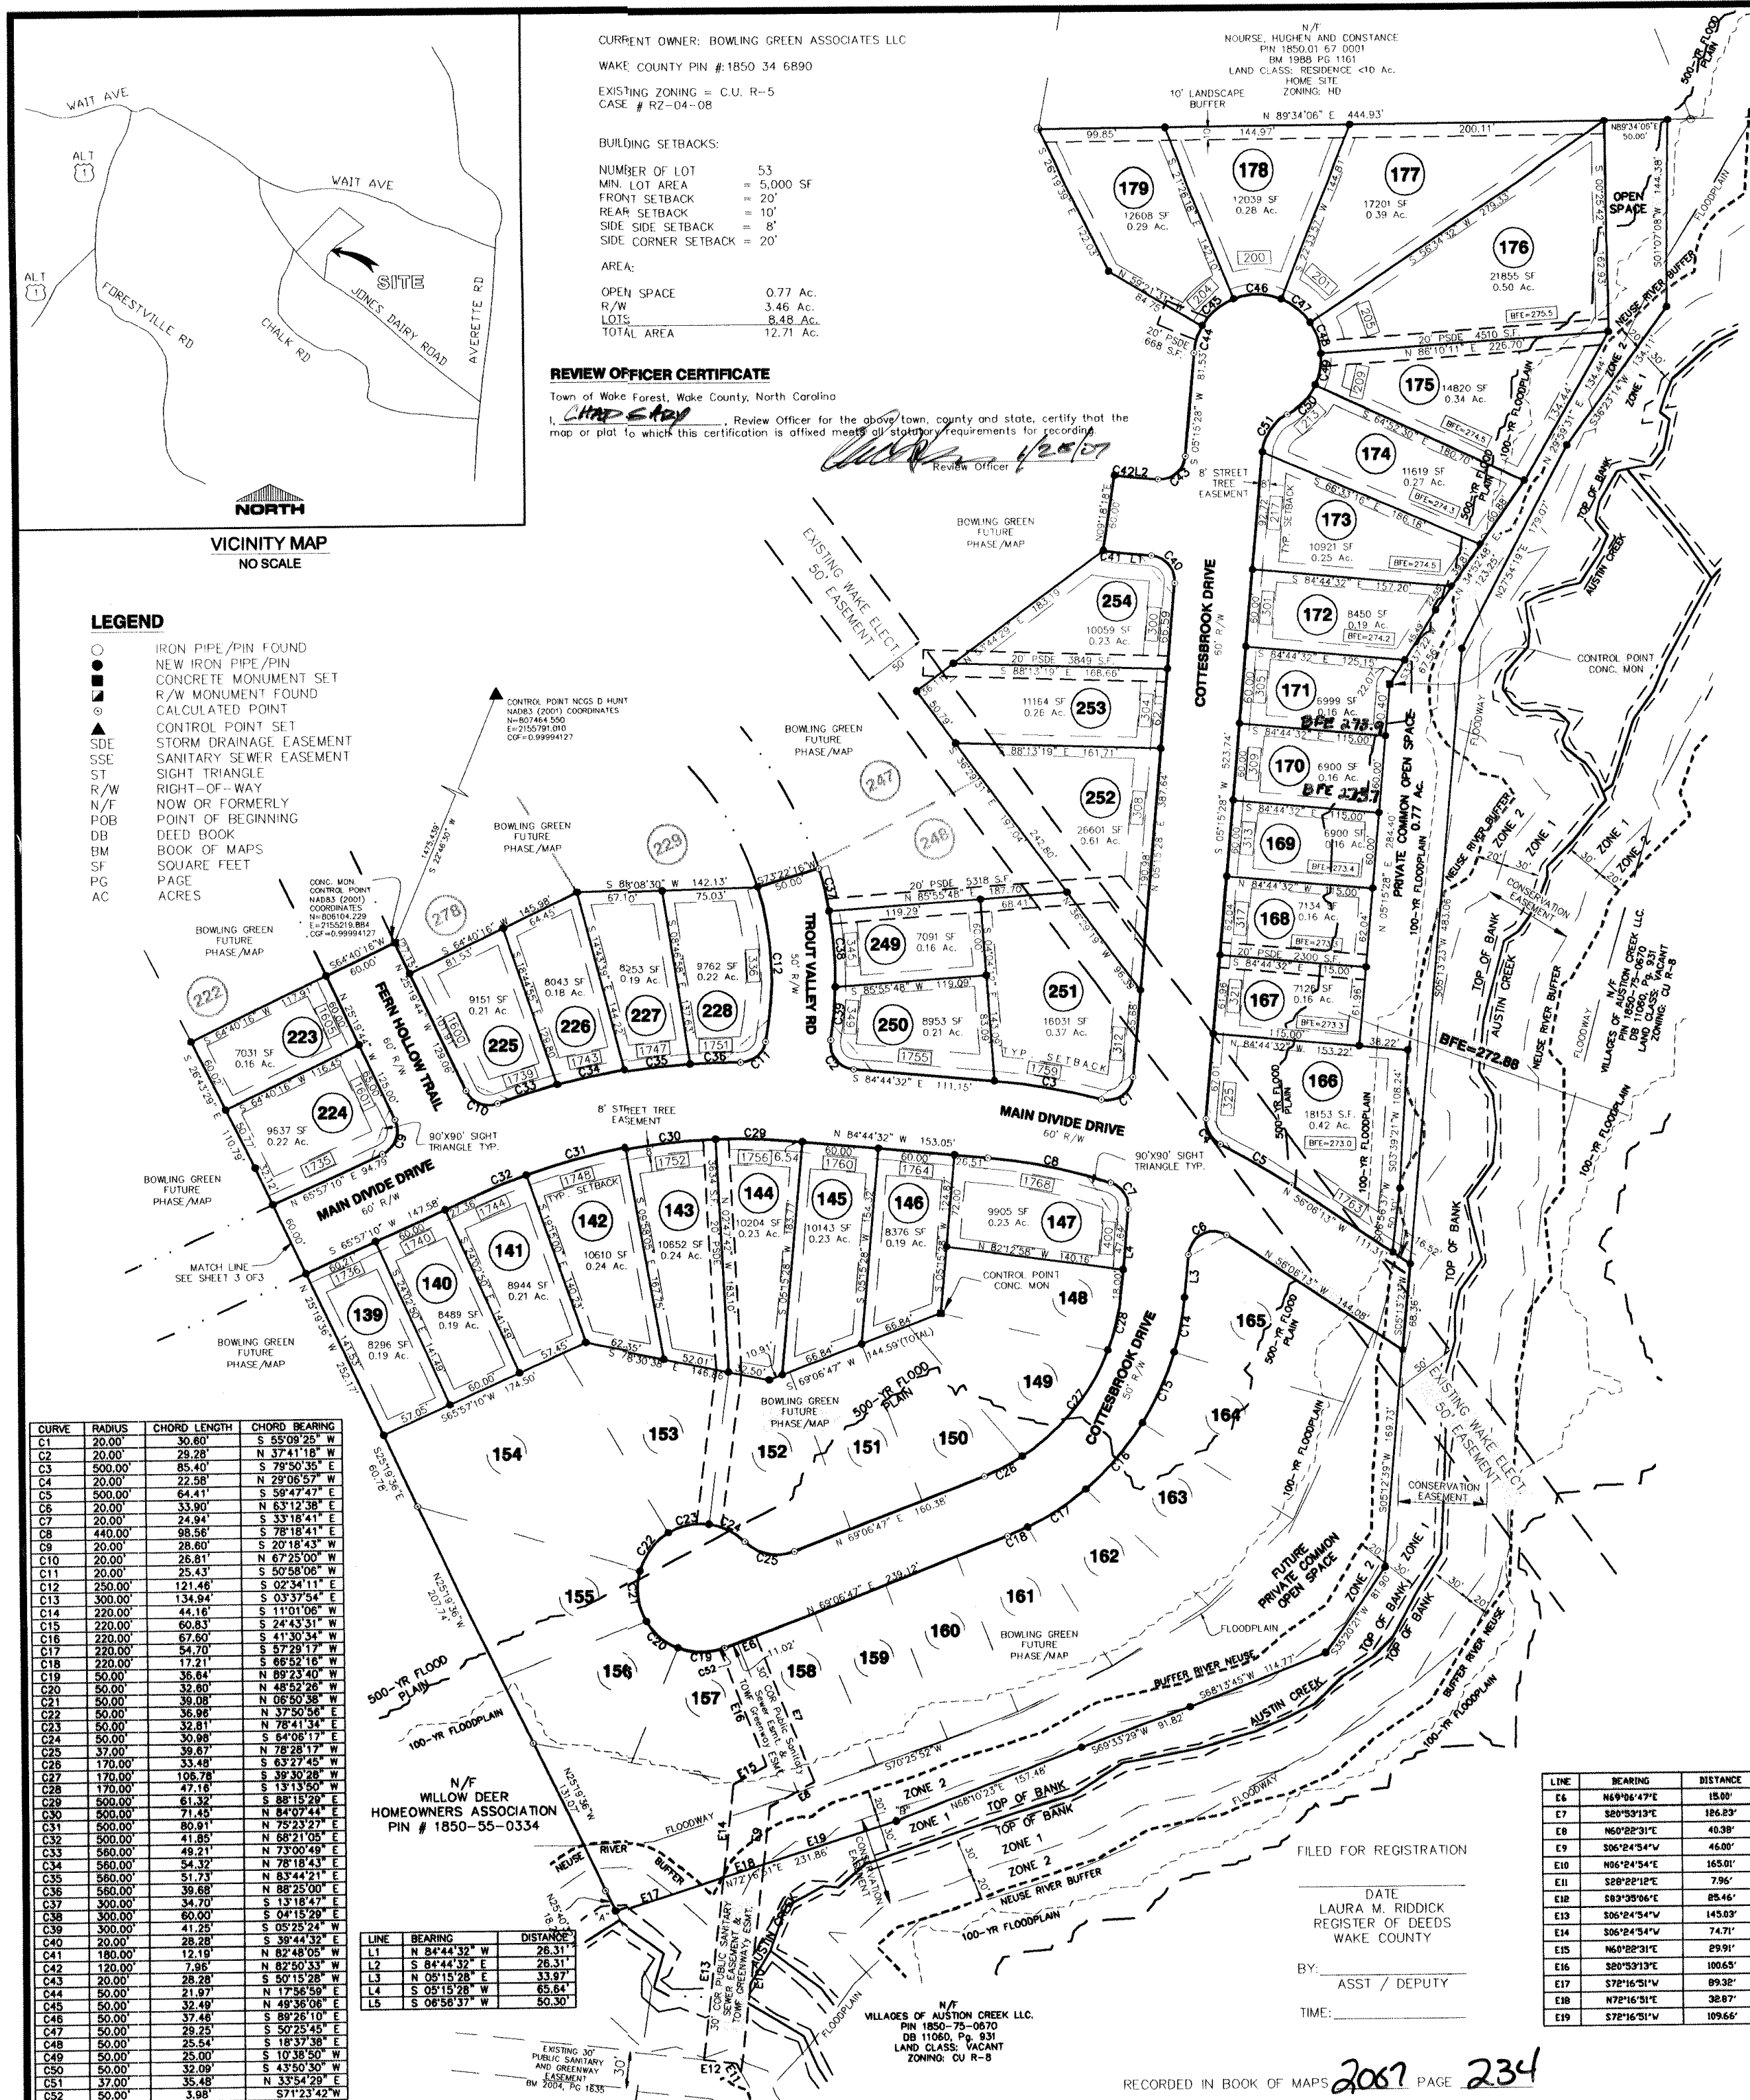


BM 1999, PG 89

REVISIONS:

NO.	DATE	DESC.
12-11-06	ORIGINAL RELEASE	
12-19-06	TOWN COMMENTS	

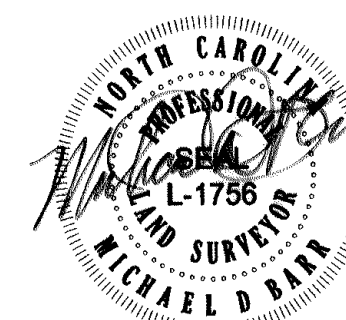

01-02-07

Michael D. Barr
Professional Land Surveyor

DATE

**SUBDIVISION PLAT
OF
BOWLING GREEN
SUBDIVISION
PHASE 3 A
Section 1
WAKE FOREST
Wake County
North Carolina**

December 11, 2006

PREPARED FOR:

GOULD CONSTRUCTION
833-A WAKE FOREST
BUSINESS PARK
WAKE FOREST, NC 27587
919-556-2030

BSC RICE
978 Trinity Road
Raleigh, NC
27607

919 854 0811

© 2005 The BSC Group, Inc.

SCALE: 1" = 100'

0 50 100 200 FEET

FILE: Bowling Green Phase 3A

DWG. NO: 1

JOB. NO: 01-010

SHEET 1 OF 3