
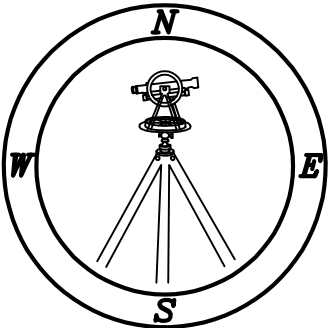
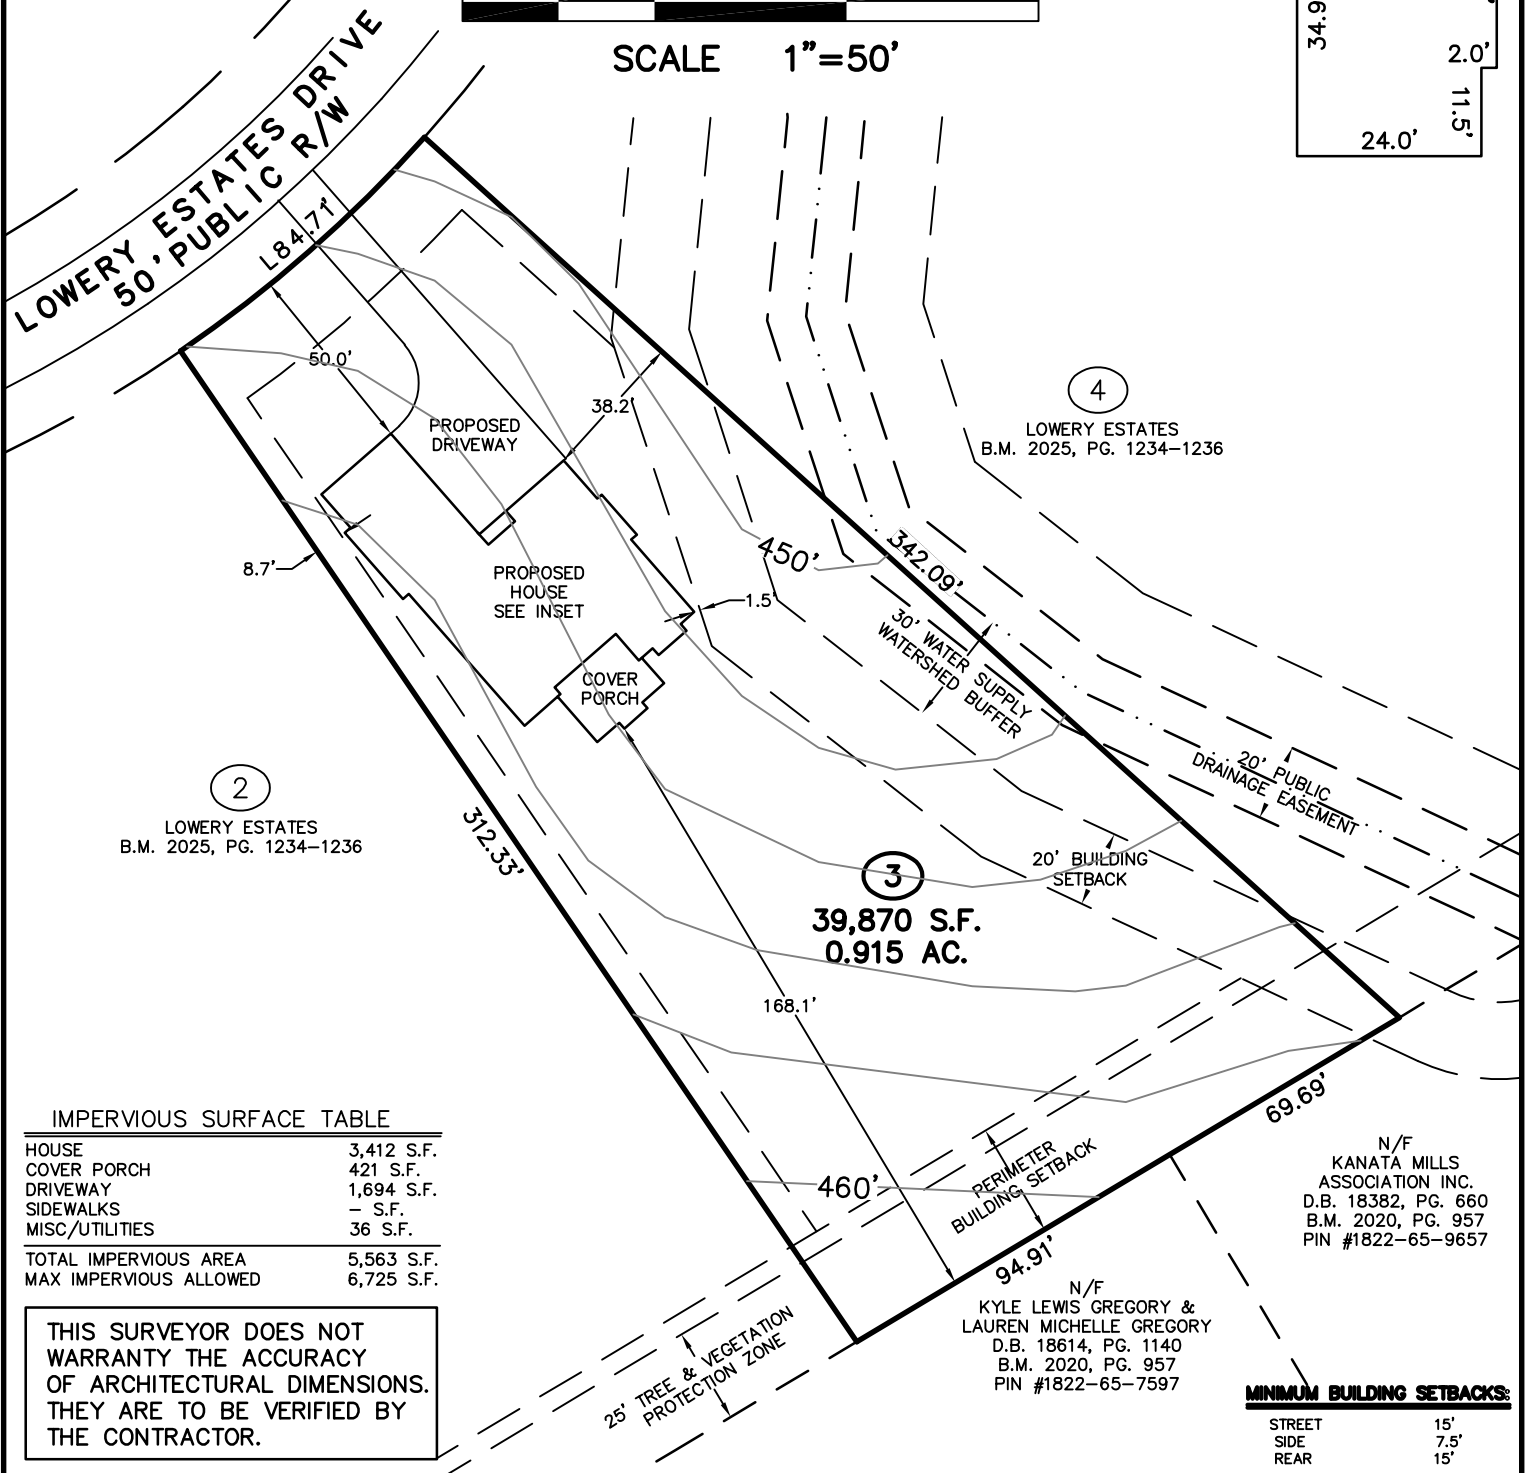


PRELIMINARY PLOT PLAN FOR HOMES BY DICKERSON

LOT 3, LOWERY ESTATES
2108 LOWERY ESTATES DRIVE
REF: B.M. 2025, PG. 1234-1235
NEW LIGHT TOWNSHIP
WAKE COUNTY, NORTH CAROLINA
JUNE 18, 2025
REVISED JULY 23, 2025
ZONED R-40W

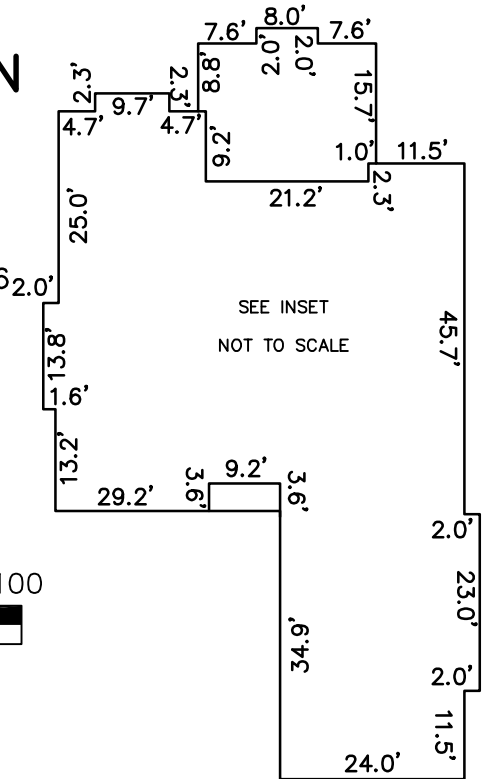

CMP

Professional Land Surveyors
C-1525

333 S. White Street
Post Office Box 1253
Wake Forest, N.C. 27588
(919)556-3148

NOTES:
—THIS PLAN DOES NOT REFLECT AN ACTUAL SURVEY. IT IS A PRELIMINARY PLAN AND SHOULD BE USED FOR ITS INTENDED PURPOSE ONLY.
—NOT FOR RECORDATION, CONVEYANCES, OR SALES.