


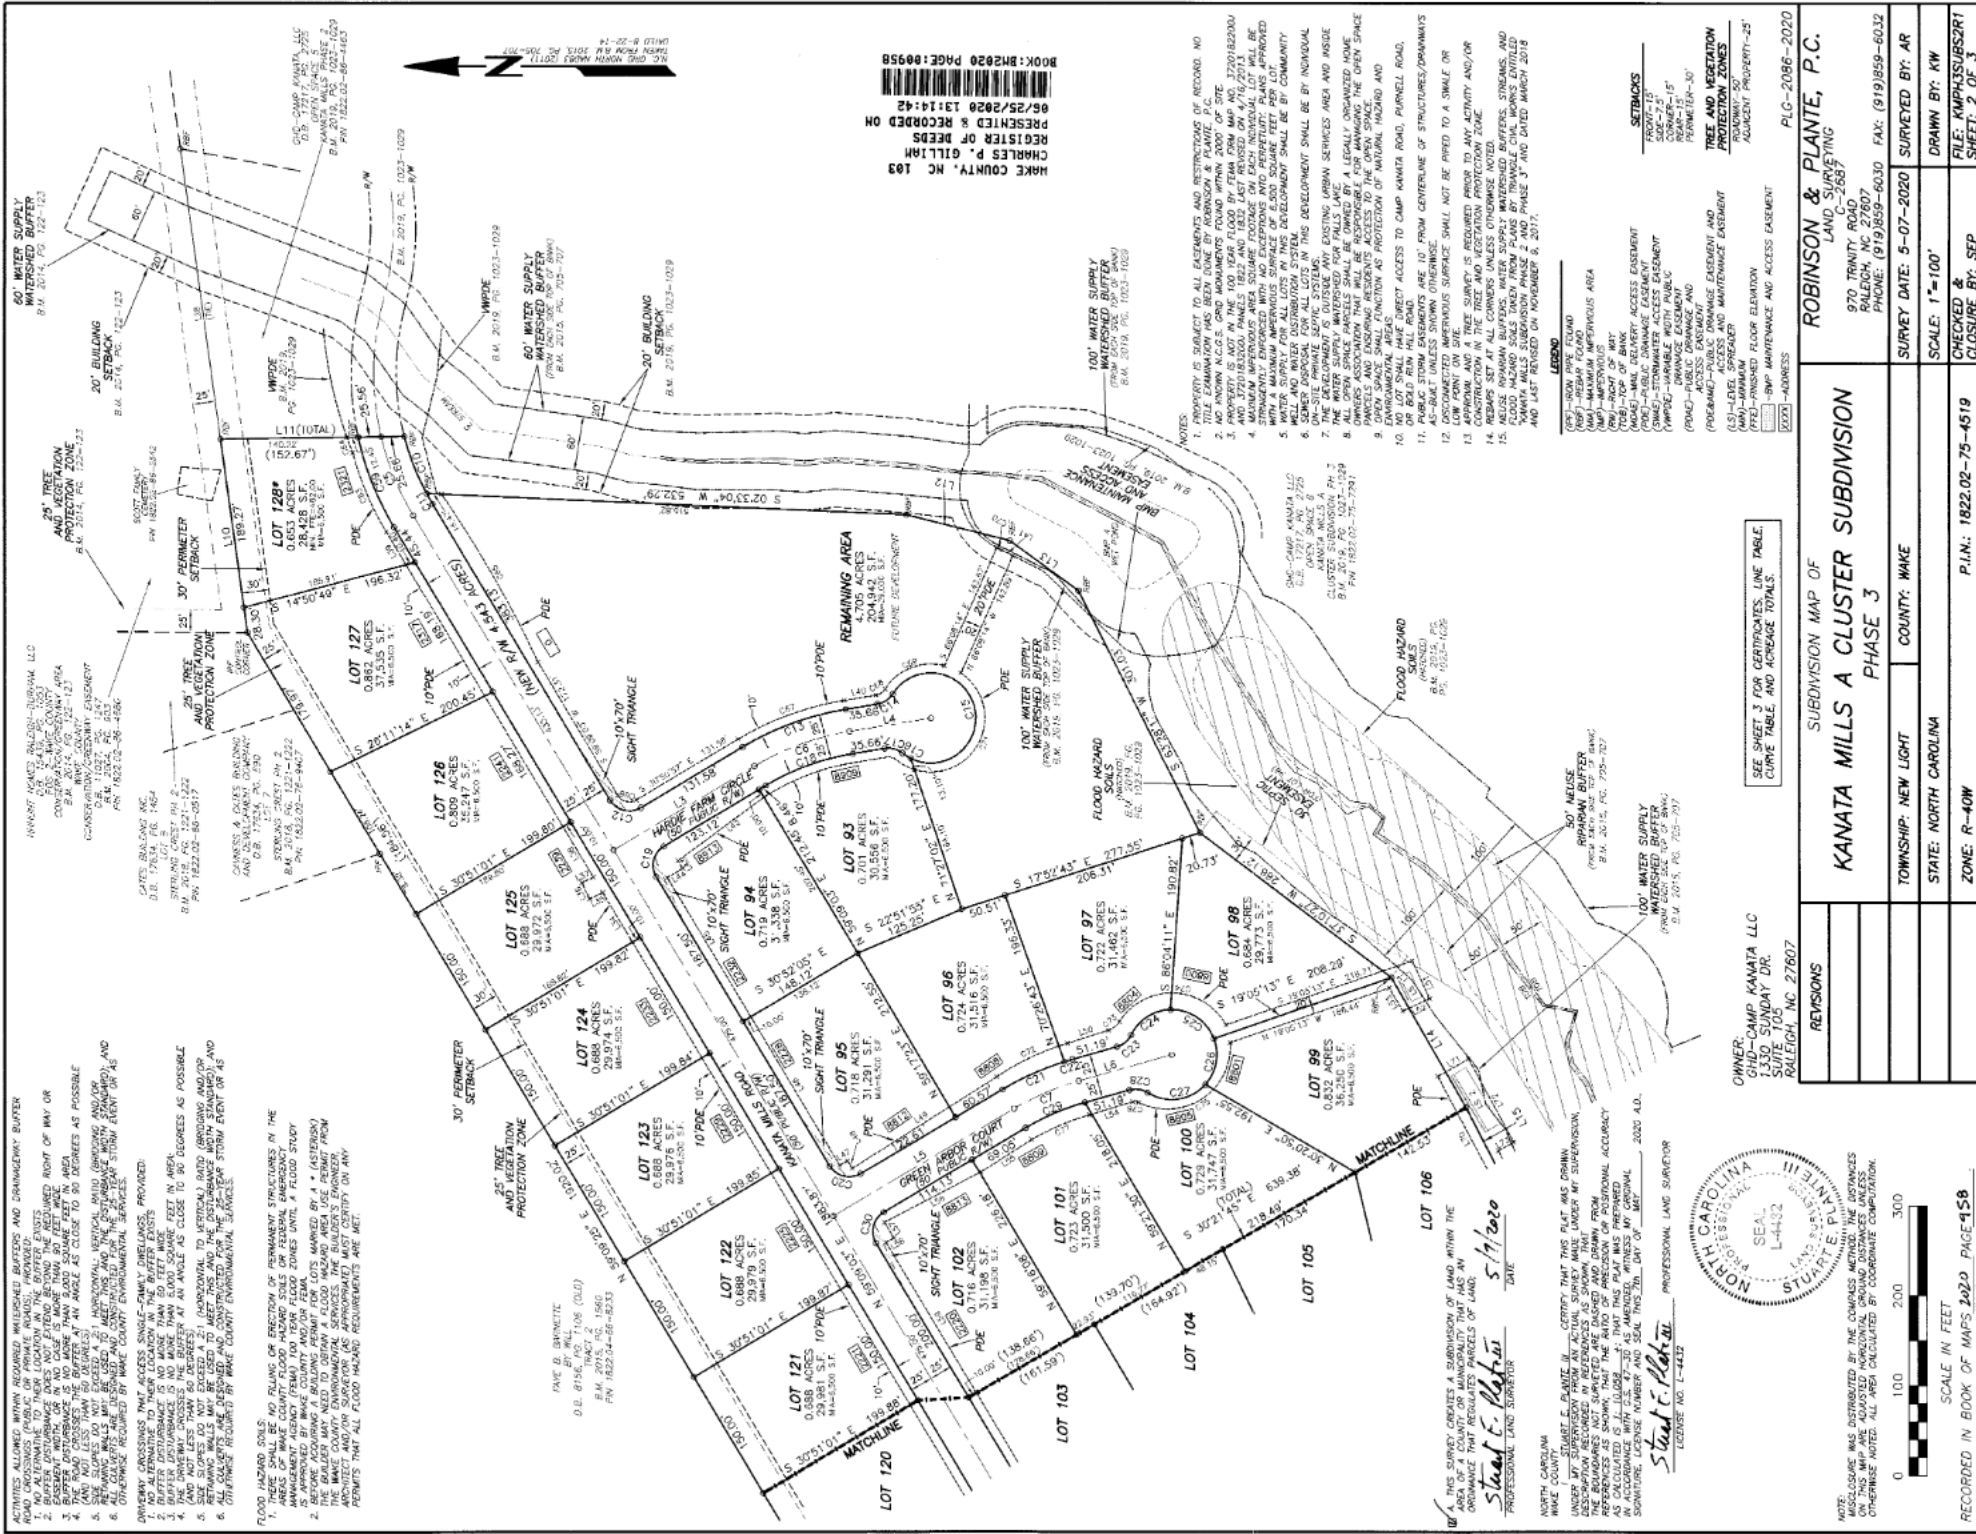

|                                    |                       |                                           |                           |
|------------------------------------|-----------------------|-------------------------------------------|---------------------------|
| SUBDIVISION MAP OF                 |                       | ROBINSON & PLANTE, P.C.                   |                           |
| KANATA MILLS A CLUSTER SUBDIVISION |                       | LAND SURVEYING                            |                           |
| PHASE 3                            |                       | 970 TRINITY ROAD, SUITE 200               |                           |
|                                    |                       | RALEIGH, NC 27607                         |                           |
|                                    |                       | PHONE: (919) 859-6030 FAX: (919) 859-6032 |                           |
| REVISIONS                          | TOWNSHIP: NEW LIGHT   | COUNTY: WAKE                              | SURVEY DATE: 5-07-2020    |
|                                    | STATE: NORTH CAROLINA |                                           | DRAWN BY: KW              |
|                                    | ZONE: R-40W           |                                           | CHECKED & CLOSURE BY: SEP |
|                                    |                       |                                           | FILE: KNP433SUB2R1        |
|                                    |                       |                                           | SHEET: 2 OF 3             |