



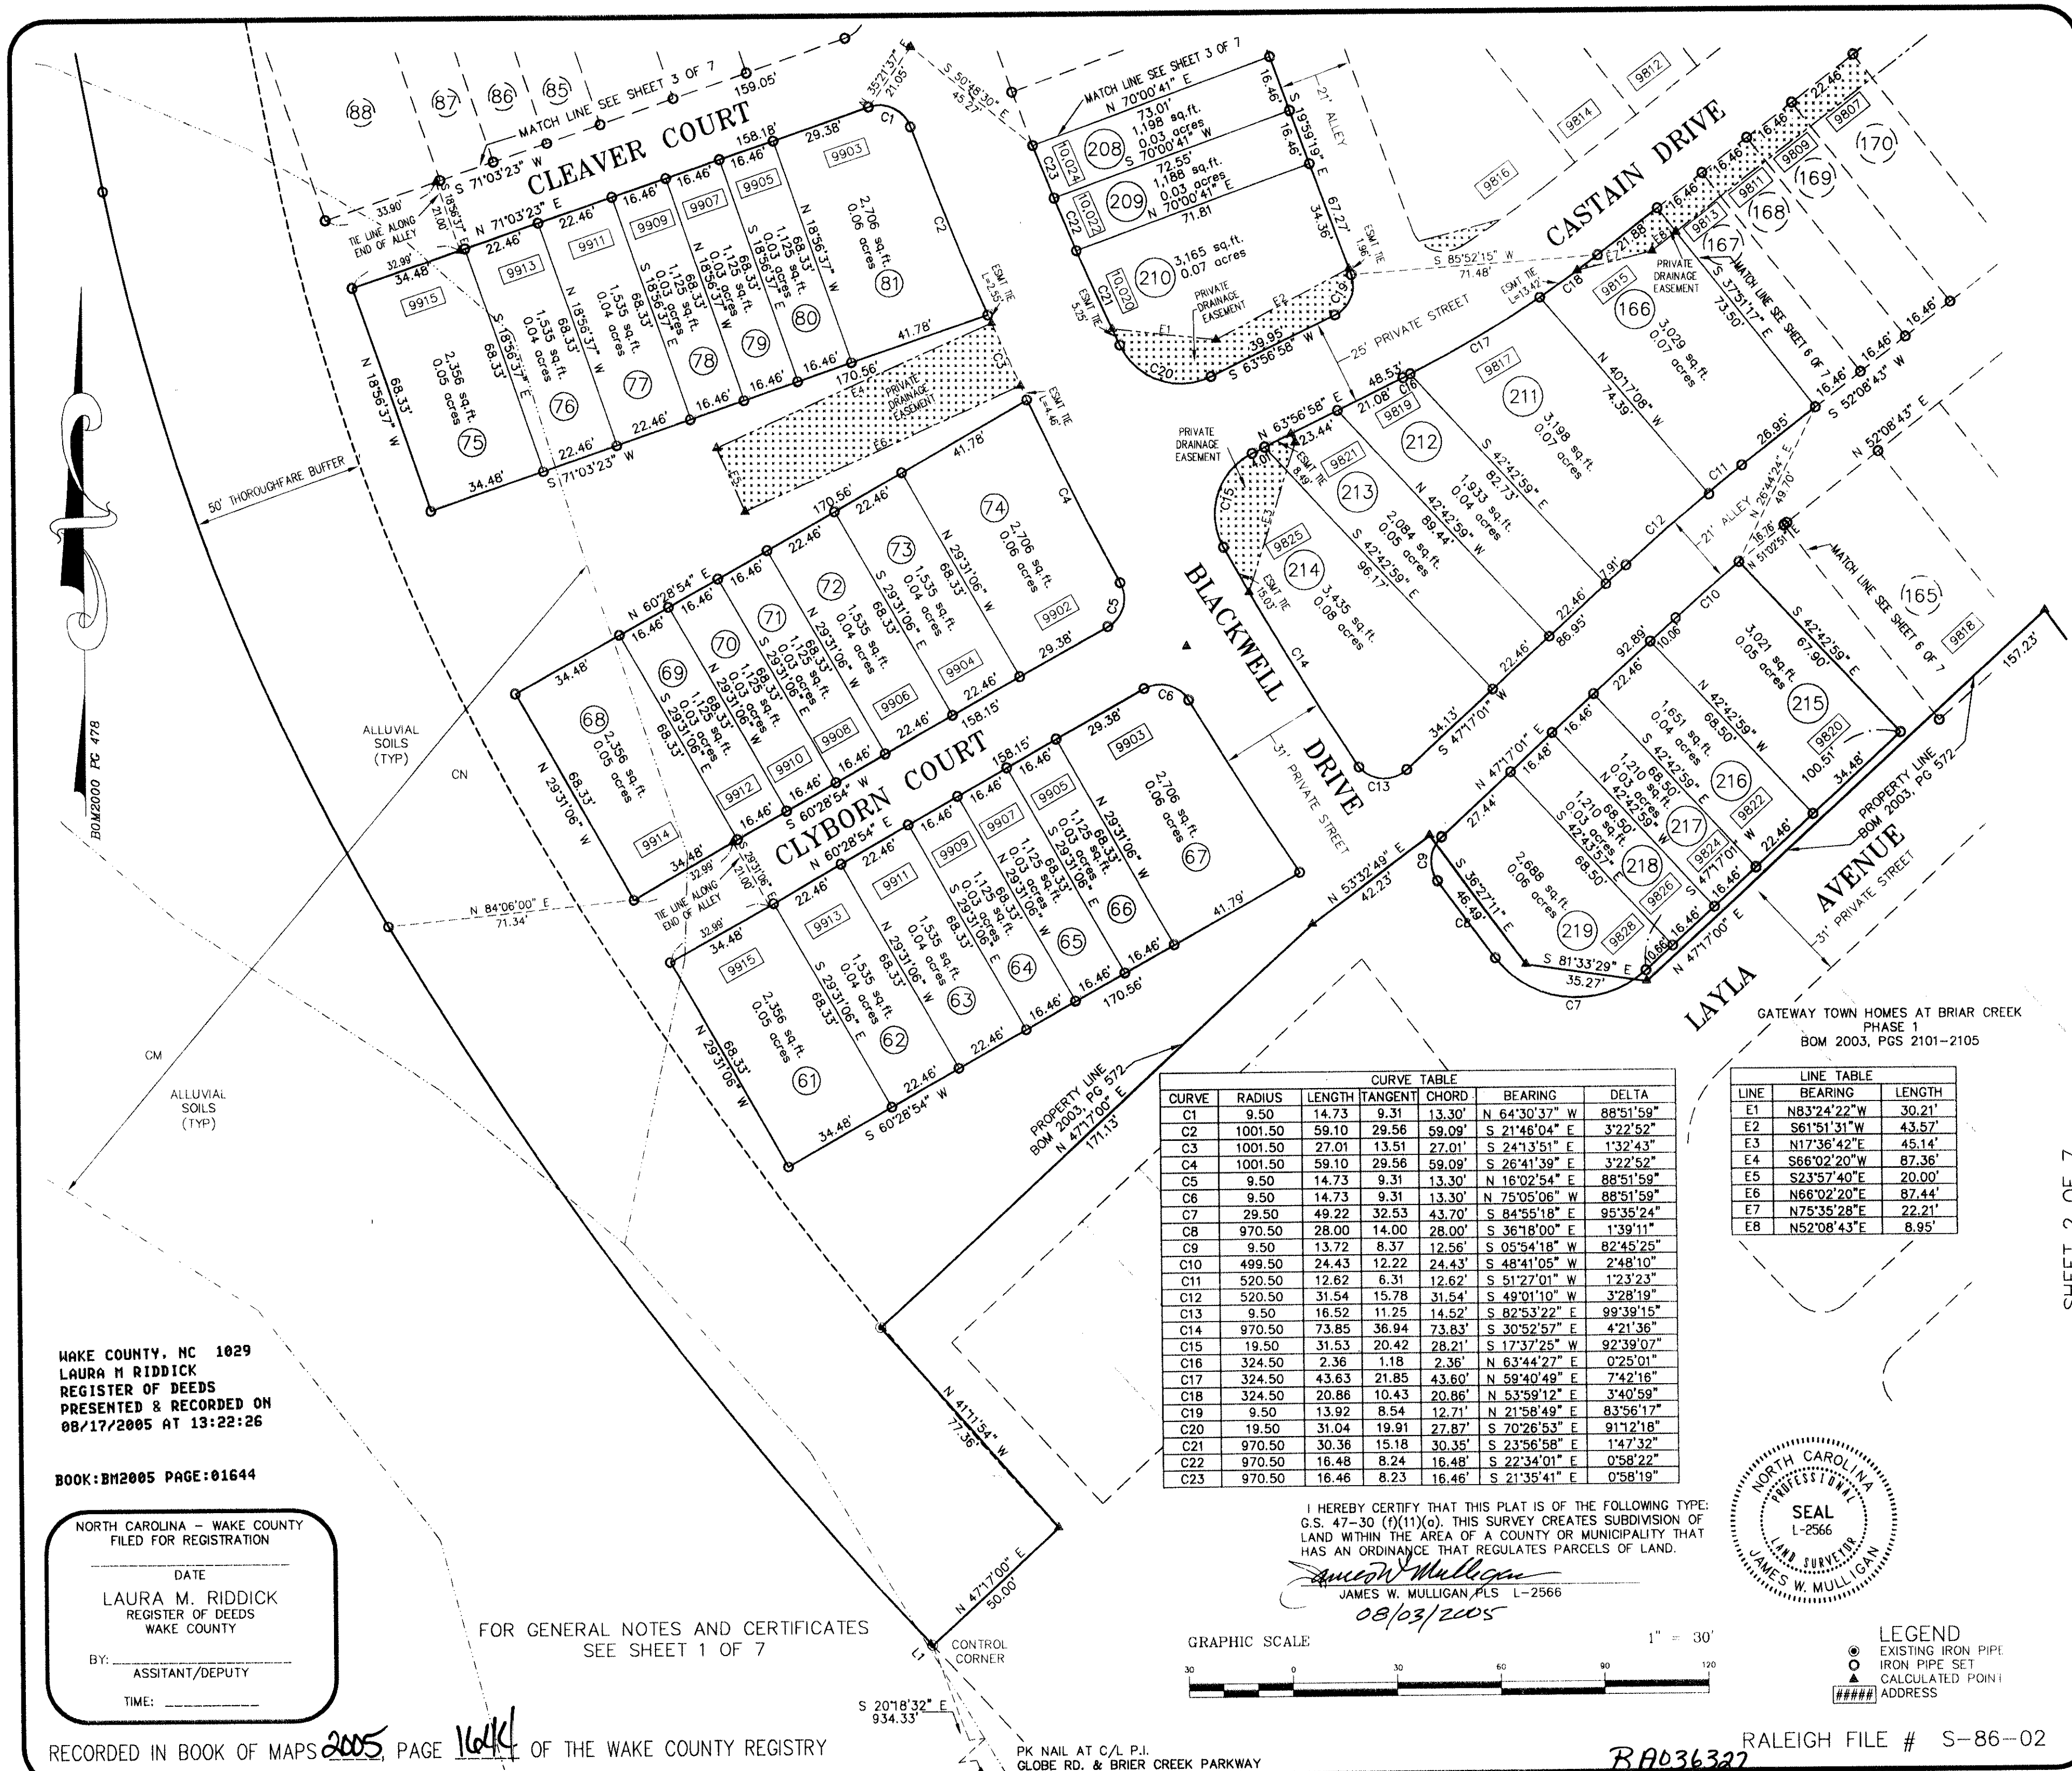

SHEET 2 OF 7

THE JOHN R. McADAMS
COMPANY, INC.

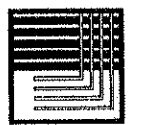

CIVIL ENGINEERING • LAND PLANNING • SURVEYING
 PO BOX 14005 • RESEARCH TRIANGLE PARK, NC 27709
 (919) 361-5000 • FAX (919) 361-2269
 E-mail: mulligan@jhrmcadams.com

REVISIONS:

DATE	REVISION
04/22/05	REVISE TO COMMENTS
05/16/05	ADD ADDRESSES
07/27/05	REVISED TO COMMENTS
08/03/05	REVISED TO COMMENTS

GATEWAY
TOWNHOMES
AT BRIER CREEK
PHASE 2
SHEET 2 OF 7

SURVEY BY:
JAMES W. MULLIGAN
L-2566

GATEWAY TOWNHOMES AT BRIER CREEK
PHASE 2 - SUBDIVISION PLAT

CEDAR FORK TOWN SHIP, WAKE COUNTY, NORTH CAROLINA

OWNER:
GATEWAY HOMES, LLC
1819 SARDIS ROAD NORTH
SUITE 330
CHARLOTTE, NORTH CAROLINA 28270

PROJECT NO. GWH-02000
FILE NAME: GWH02000-PB
DRAWN BY: JWM
SCALE: 1" = 30'
DATE: 23 FEBRUARY 2005

McADAMS