

I, CHRISTOPHER D. STANLEY, P.L.S., CERTIFY THAT THIS PLAT OF SURVEY IS A TRUE AND ACCURATE REPRESENTATION OF LAND SURVEYED AND PLATTED UNDER MY DIRECT SUPERVISION, IS OF AN EXISTING PARCEL OF LAND AND IS IN ACCORDANCE WITH THE STANDARDS AND PRACTICE FOR LAND SURVEYING IN NORTH CAROLINA, WITNESS MY ORIGINAL SIGNATURE, REGISTRATION NUMBER AND SEAL, THIS 13TH DAY OF AUGUST, 2017.



CHRISTOPHER D. STANLEY, P.L.S. NC L-3387

NOTES:
BASED ON FEMA FLOOD MAP 3720075100I,
THIS PARCEL APPEARS TO BE LOCATED IN
FLOOD ZONE "X", AREA OF MINIMAL
FLOODING.

FOR ADDITIONAL TIE LINE, SEE MAP
CABINET 2013 PAGE 25.

AREA BY COORDINATE METHOD.

THIS LOT IS SUBJECT TO ALL EASEMENTS
OF RECORD.


DEED REF: BOOK 15940, PAGE 775X

STREET ADDRESS:
644 ANGELICA CIRCLE
CARY, NC 27518



VICINITY MAP
NO SCALE

ANGELICA CIRCLE
50' RIGHT-OF-WAY

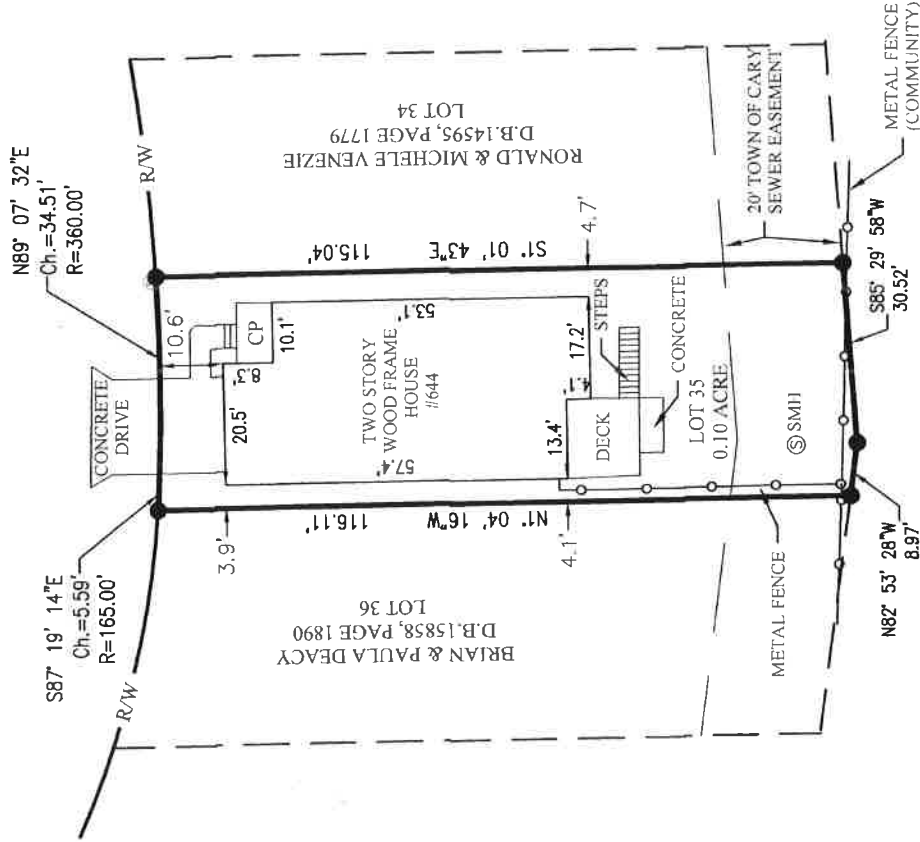

LEGEND:

- IRON PIPE FOUND
- ⊗ POINT NOT SET
- TV CATV PED.
- CP COVERED PORCH
- U.E. SEWER EASEMENT
- SMH SEWER MANHOLE
- R/W RIGHT-OF-WAY LINE

RENAISSANCE COTTAGES AT
REGENCY OWNERS ASSOCIATION
D.B.16297, PAGE 618

SURVEY FOR:

LIN JIANG & SASA HE

LOT 35, PHASE 4, RENAISSANCE COTTAGES AT REGENCY SUBDIVISION



CHRISTOPHER D. STANLEY, P.L.S.
LAND SURVEYING & MAPPING SERVICES

1624 KENNEDY STREET
OCEAN ISLE BEACH, NC 28469
910-443-3484

estanley1624@gmail.com

REVISIONS:

PROJECT #:	1708-08
DATE:	08-13-2017
TOWNSHIP:	WHITE OAK
COUNTY:	WAKE
STATE:	NC
SCALE:	1"=30'
CREW:	DLIS
TAX ID:	6751685582
DRAWN BY:	DML