

LEGEND


- Iron pin found
- Iron pin set
- ▲ PK Nail found
- △ PK Nail set
- Traverse point
- Planted stone found
- Concrete monument set
- Concrete monument found
- Concrete right-of-way monument found
- Concrete right-of-way monument set
- Iron pin set by found planted stone
- Iron pin set (with stones)
- N.C.G.S. Monument found
- Utility pole
- Right-of-way
- Property line
- Fence
- Existing San. Swr.
- Proposed San. Swr.
- Existing Storm Swr.
- Proposed Storm Swr.
- Ovhd. Elec. Pow. Line
- Buried Elec. Pow. Line
- Ovhd. Telephone Line
- Buried Telephone Line
- Existing gas main
- Existing water main
- Proposed water main

CHORD	BEARING	DISTANCE
1-2	S72°40'56"W	42.43'
3-4	S17°57'51"W	105.53'
4-5	S1°27'53"W	73.83'
6-7	S0°01'37"E	66.24'
7-8	S11°10'09"W	73.87'
8-9	S17°42'47"W	8.00'
10-11	S58°41'07"W	64.73'
11-12	N40°52'19"W	64.42'
12-13	N42°46'49"E	68.89'
13-14	N52°20'12"E	33.54'
14-15	N13°42'55"E	49.95'
15-16	N1°52'50"E	77.46'
17-18	N0°56'49"W	55.25'
18-19	N44°10'45"W	44.31'
19-20	S78°05'52"W	52.85'
20-21	S54°03'44"W	72.28'
22-23	S15°18'35"W	25.20'
23-24	S11°23'34"W	39.28'
24-25	S68°46'25"W	65.37'
25-26	N38°18'16"W	65.37'
26-27	N34°37'04"E	65.37'
27-28	N80°27'17"E	17.92'
28-29	N64°59'25"E	25.20'
30-31	N44°14'02"E	28.54'
31-32	N58°19'45"E	69.64'
32-33	N78°21'00"E	69.64'
33-34	S88°29'36"E	21.99'
34-35	N57°12'25"E	36.48'
35-36	N23°43'12"E	50.10'
37-38	N17°19'03"W	42.43'

REFERENCE:
D.B. 591 PG. 9

STATE OF NORTH CAROLINA, VANCE COUNTY.
The foregoing certificate of John L. Hamme, a Civil Engineer & Land Surveyor, is hereby certified to be correct. This instrument was presented for registration and recorded in this office in Book 429, Page 429, on the 25 day of March, 1985 at 12:00 o'clock P. M.
BY John L. Hamme, Notary Public.
NOTARY PUBLIC - VANCE COUNTY REGISTER OF DEEDS


LOCATION MAP
Not to scale

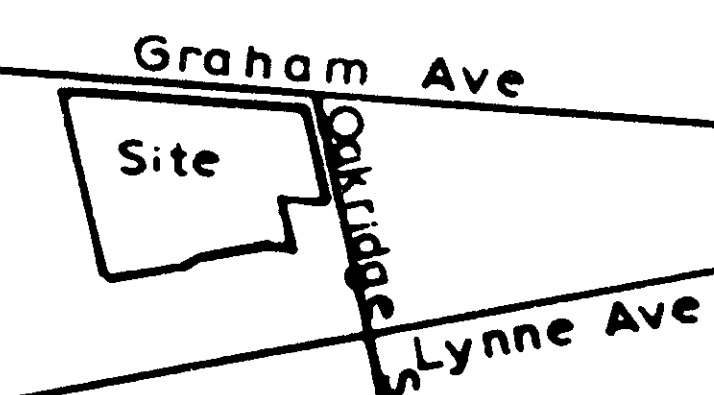

I, John L. Hamme, County, North Carolina, a Civil Engineer & Land Surveyor, personally appeared before me this day and acknowledged the execution of the foregoing instrument.
Witness my hand and official stamp or seal this 19 day of March, 1985.
John L. Hamme
Notary Public

I, a Notary Public of the County and State aforesaid, certify that John L. Hamme, a registered

land surveyor, personally appeared before me this day and acknowledged the execution of the foregoing instrument.
Witness my hand and official stamp or seal this 19 day of March, 1985.
John L. Hamme
Notary Public
My commission expires 1-1-90

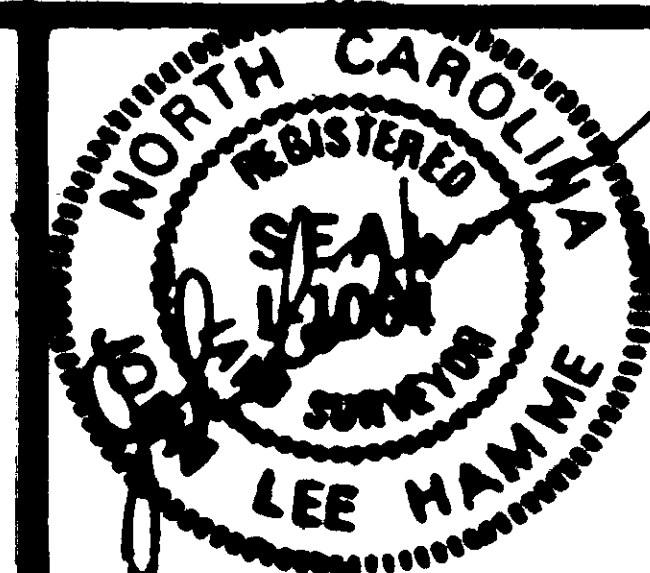


JOHN L. HAMME
CIVIL ENGINEER & LAND SURVEYOR
151 BELLE ST.
HENDERSON, N.C. 27536

Prepared by N.H. - J.H.
Date JAN 28, 1985
Scale 1" = 50'

PLAT OF
OAK HOLLOW
CITY OF HENDERSON
HENDERSON TWP
VANCE COUNTY, N.C.

FILE D-2-131

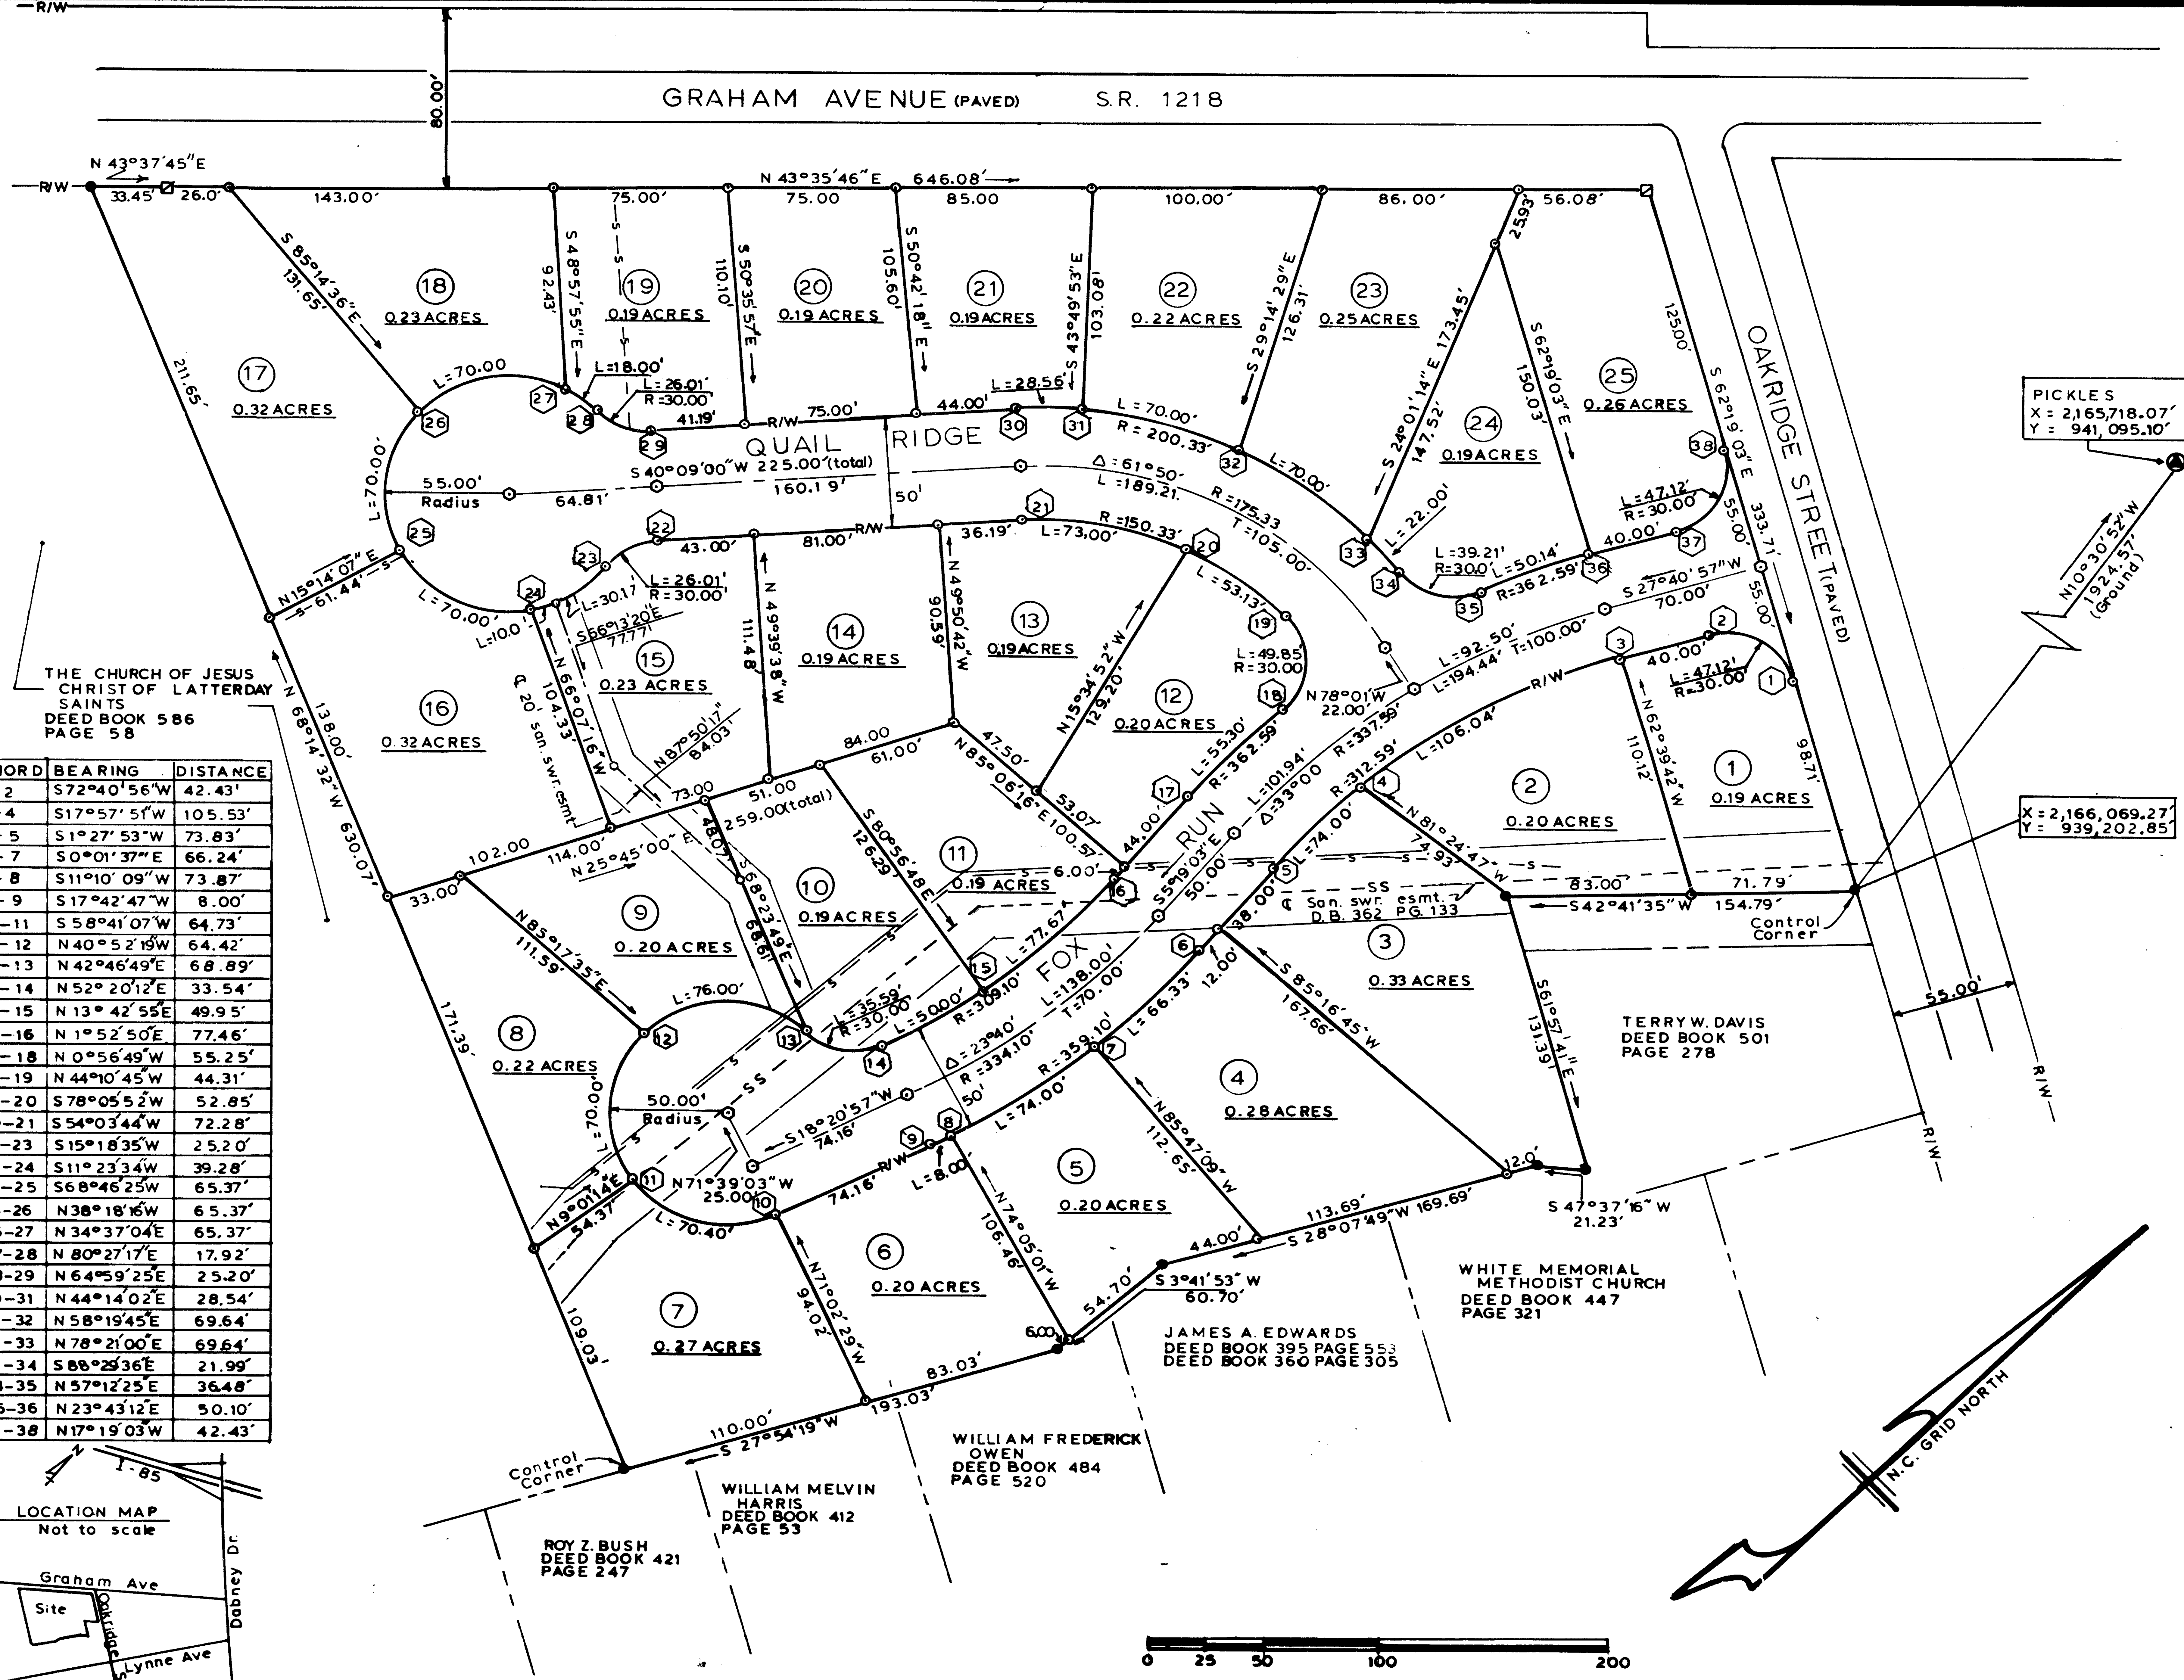

PICKLES
X = 2,165,718.07'
Y = 941,095.10'

X = 2,166,069.27'
Y = 939,202.85'

FILE D-2-131